



NORTH ELEVATION.



SECTION A-B



WEST ELEVATION.


FALKLAND ISLANDS GOVERNMENT.
 KING EDWARD MEMORIAL HOSPITAL.
 SCHEME FOR ENLARGEMENT AND MODERNISATION.

SCALE: SIXTEEN FEET TO ONE INCH.

Frank Langford
 R.I.B.A.
 EXECUTIVE ENGINEER
 CIVIL ENGINEER




NORTH ELEVATION

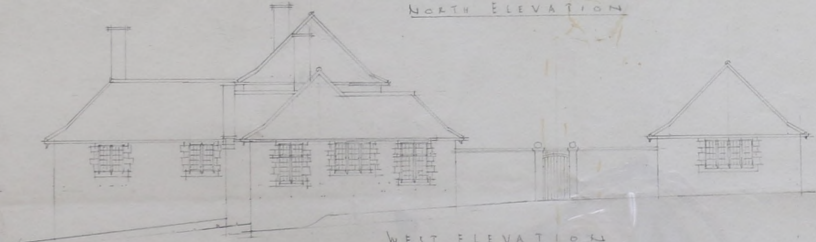

WEST ELEVATION

Note: For Sections See Working Details

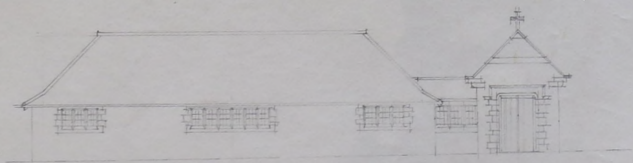


SOUTH ELEVATION

TARIKLAND ISLANDS GOVERNMENT
 KING EDWARD VII MEMORIAL HOSPITAL
 PROPOSED IMPROVEMENTS.

SCALE: 8" TO 1"

A.C.S.S.
 Architect/Engineer
 2102 Taylor - Col. Ave.

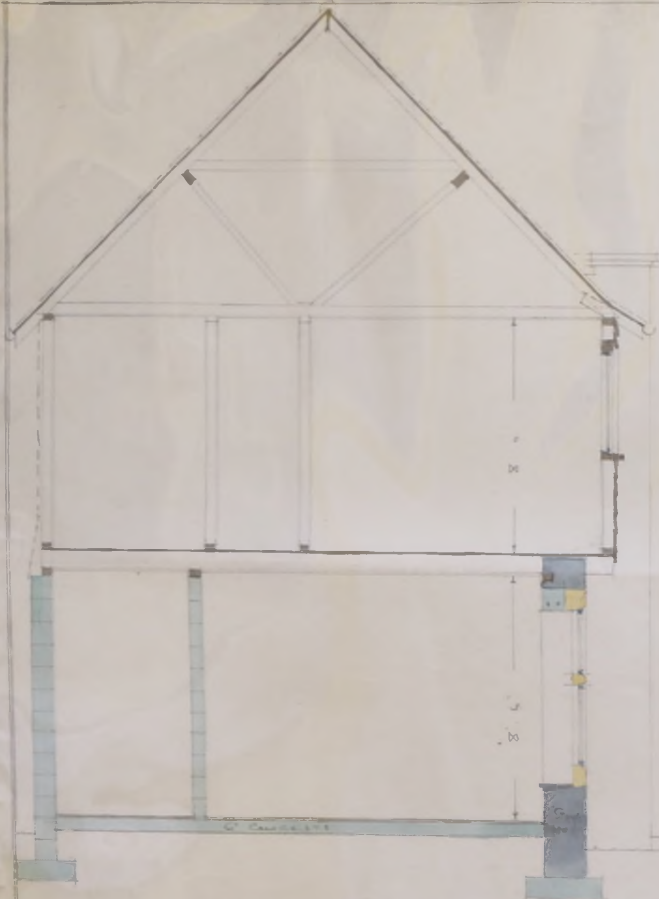

CROSS SECTION ENTRANCE BLOCK

FIDELAND ISLANDS GOVERNMENT
 L. E. H. HOSPITAL
 PROPOSED IMPROVEMENTS.
 HALF INCH DETAILS ENTRANCE BLOCK

NBS



HALF ELEVATION

HALF CROSS SECTION



FLOOR PLAN

12/28
 S. J. ...
 272 ...
 C. G. M.

E

KEMH - EXTENSION - NOV 1944

MCI-41-KE-0005



BIRDSEYE VIEW FROM N. WEST

KING EDWARD VII MEMORIAL HOSPITAL EXTENSION


Nov. 1944

Chis
1944
SHEPHERD BENTLEY

APPENDIX C

KEM HOSPITAL PORT STANLEY
FALKLAND ISLANDS
PROPOSED ADDITIONS

SCALE 8 0 TO ONE INCH

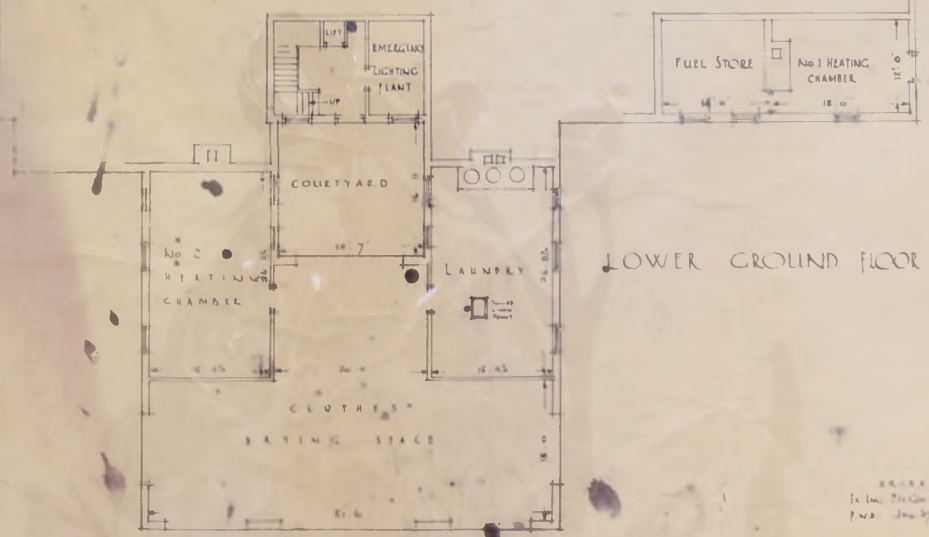


LOWER GROUND FLOOR PLAN

SCALE
1" = 8'-0"
P.W.S. 1/24/47

Rock Cottage



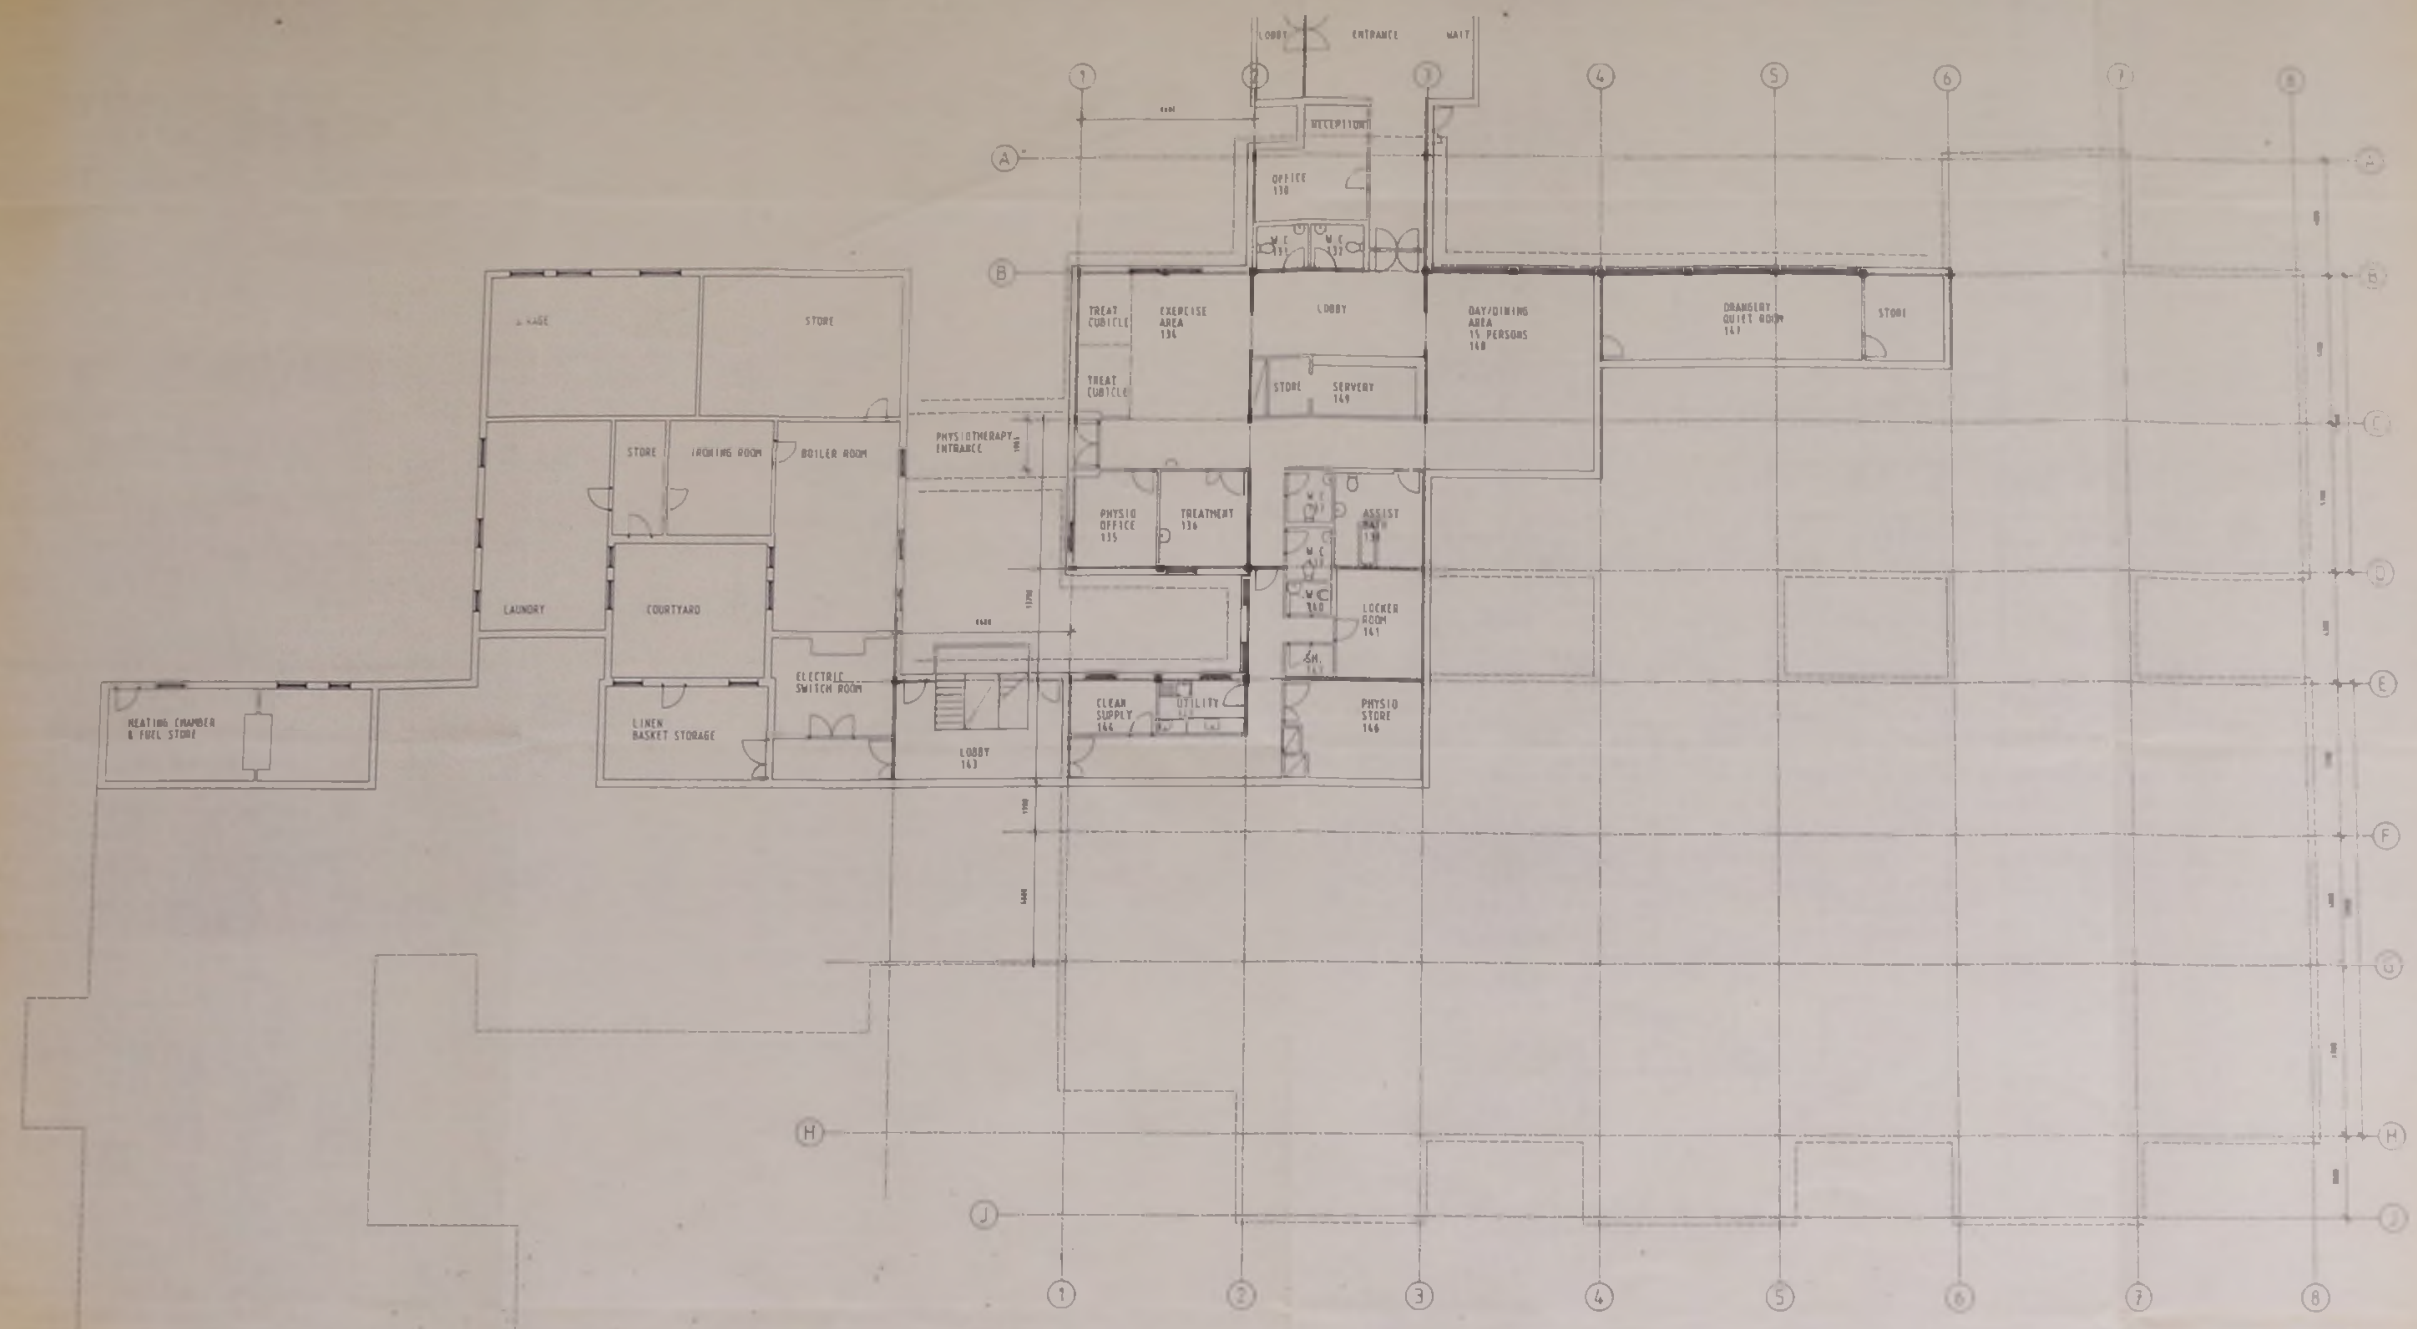

TENDER DRAWING
23-4 Feb 1985




THE
NEW FALKLANDS
HOSPITAL

Building Design Partnership

CHURCHILL WING
AND HOSPITAL

LOWER GROUND FLOOR PLAN

P7049 / 10-15 11 81

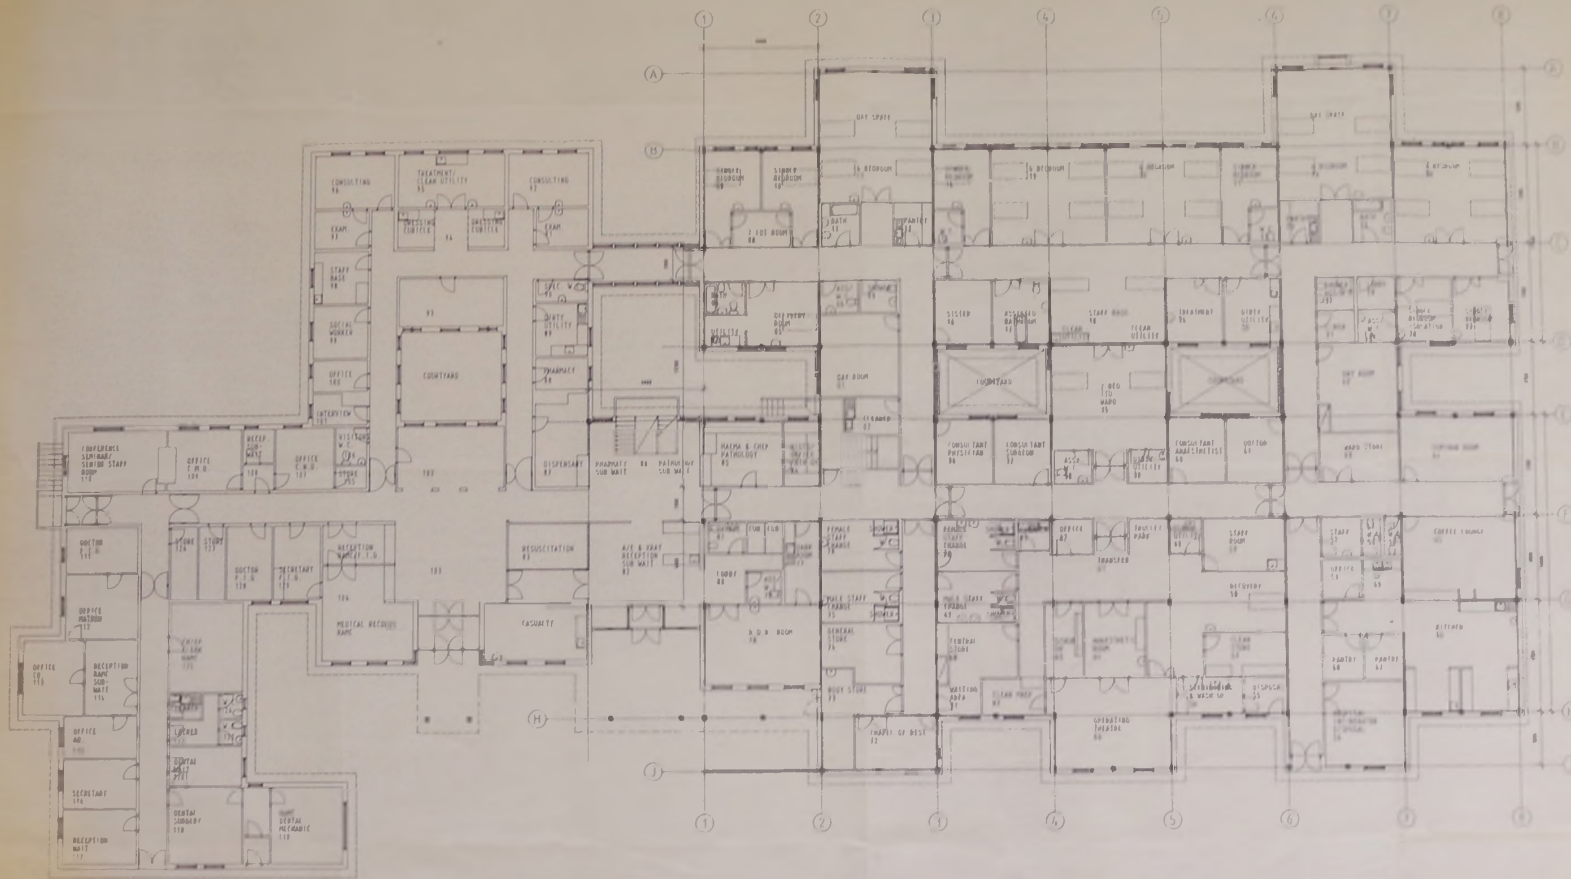

TENDER DRAWING
REVISED 20.01.85



THE NEW FALKLANDS
HOSPITAL


Building Design Partnership

CHURCHILL WING
AND HOSPITAL


GROUND FLOOR PLAN

Scale: 1/8" = 1'-0"

PROG / 10-15-11-87

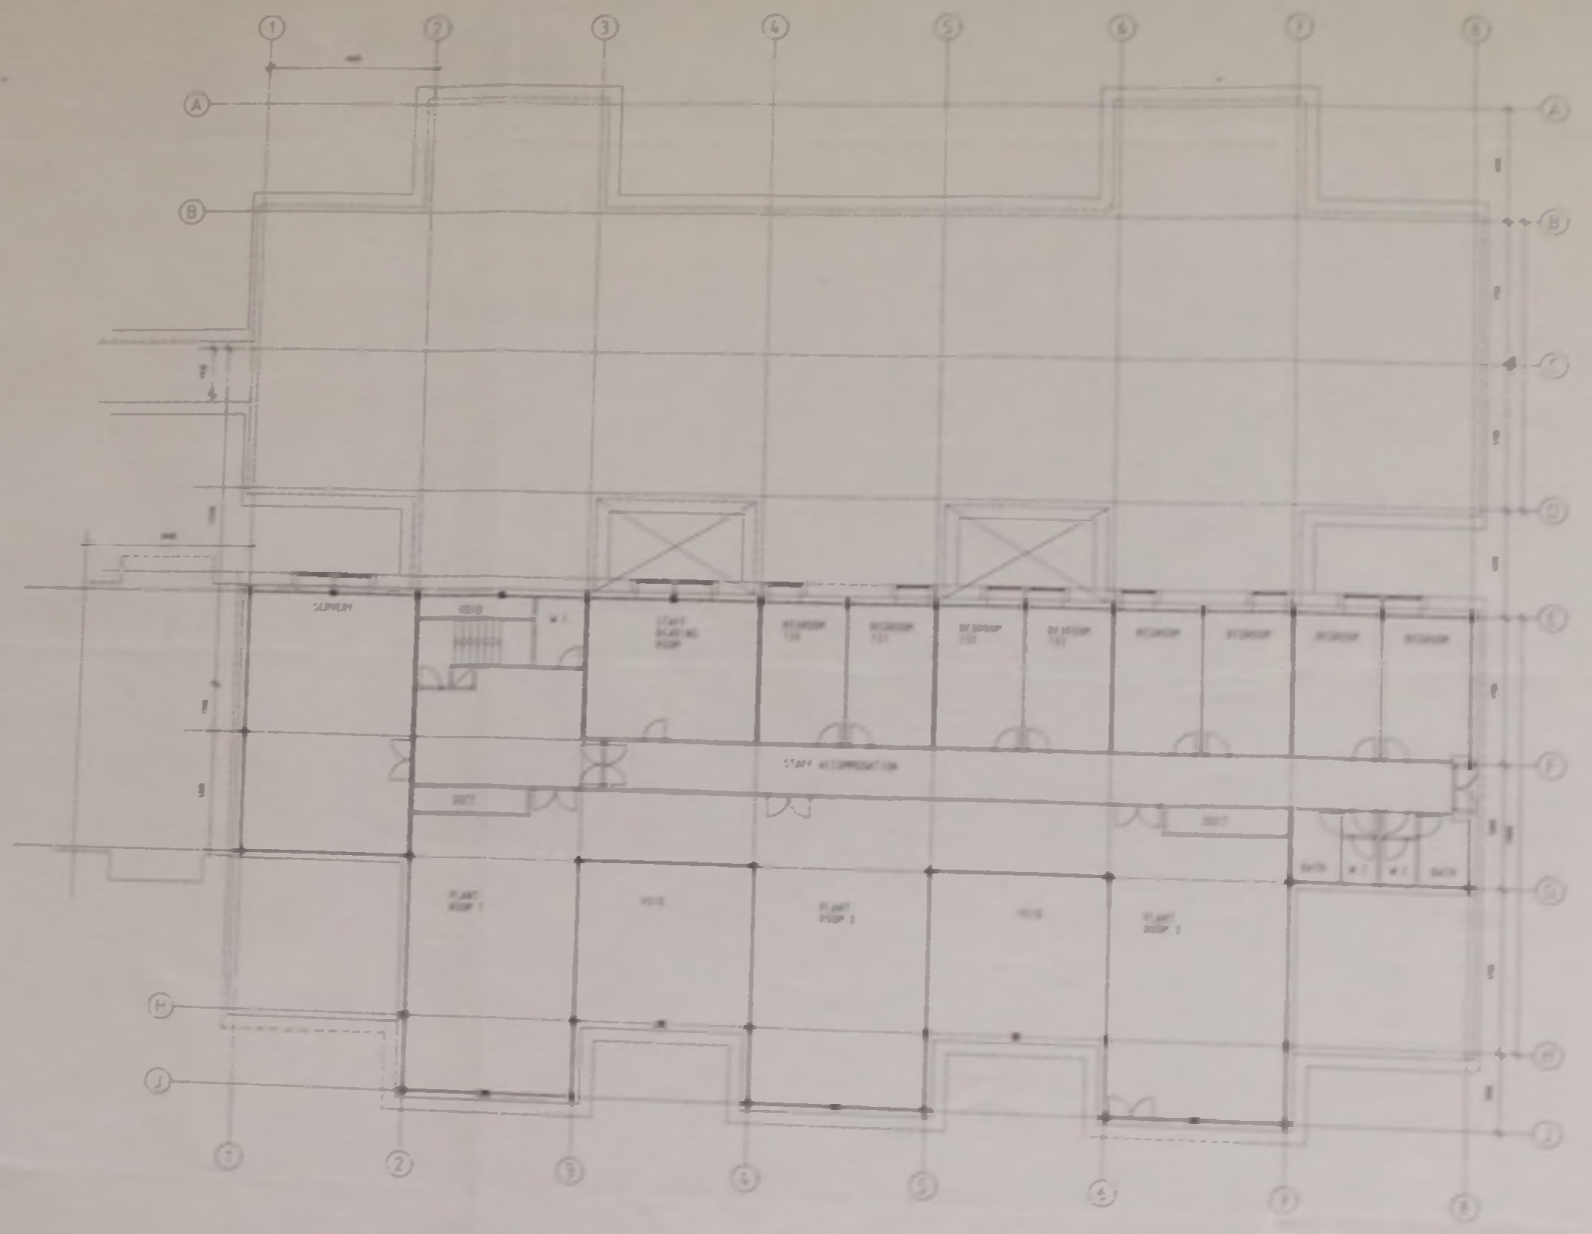





TENDER DRAWING
22nd Feb 1985

 

THE NEW FALKLANDS HOSPITAL
Building Design Partnership

CHURCHILL WING AND HOSPITAL
FIRST FLOOR PLAN

18-15 85

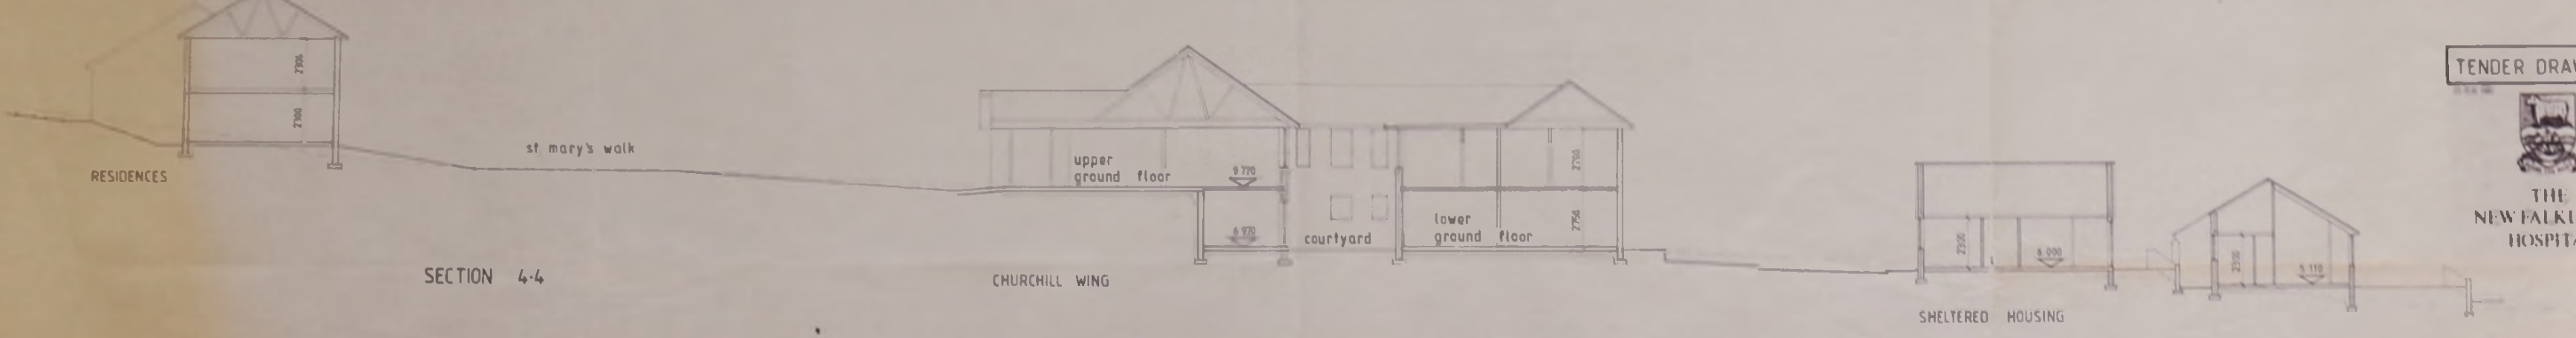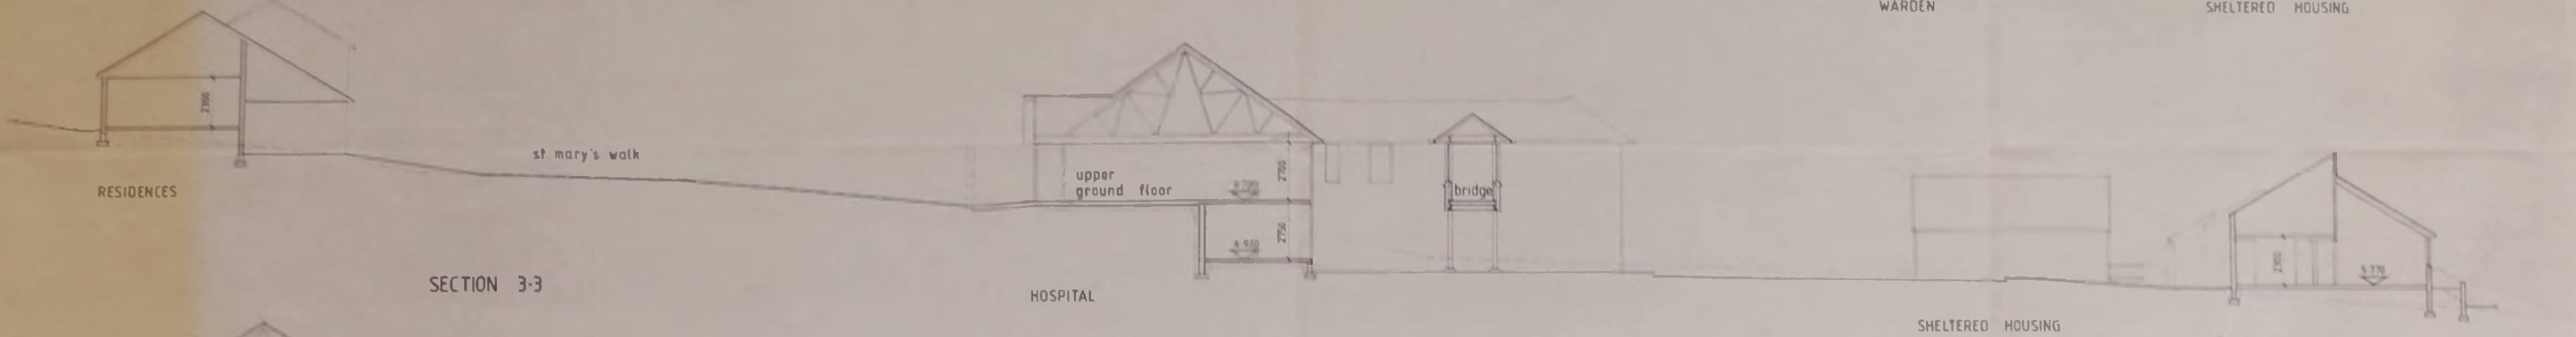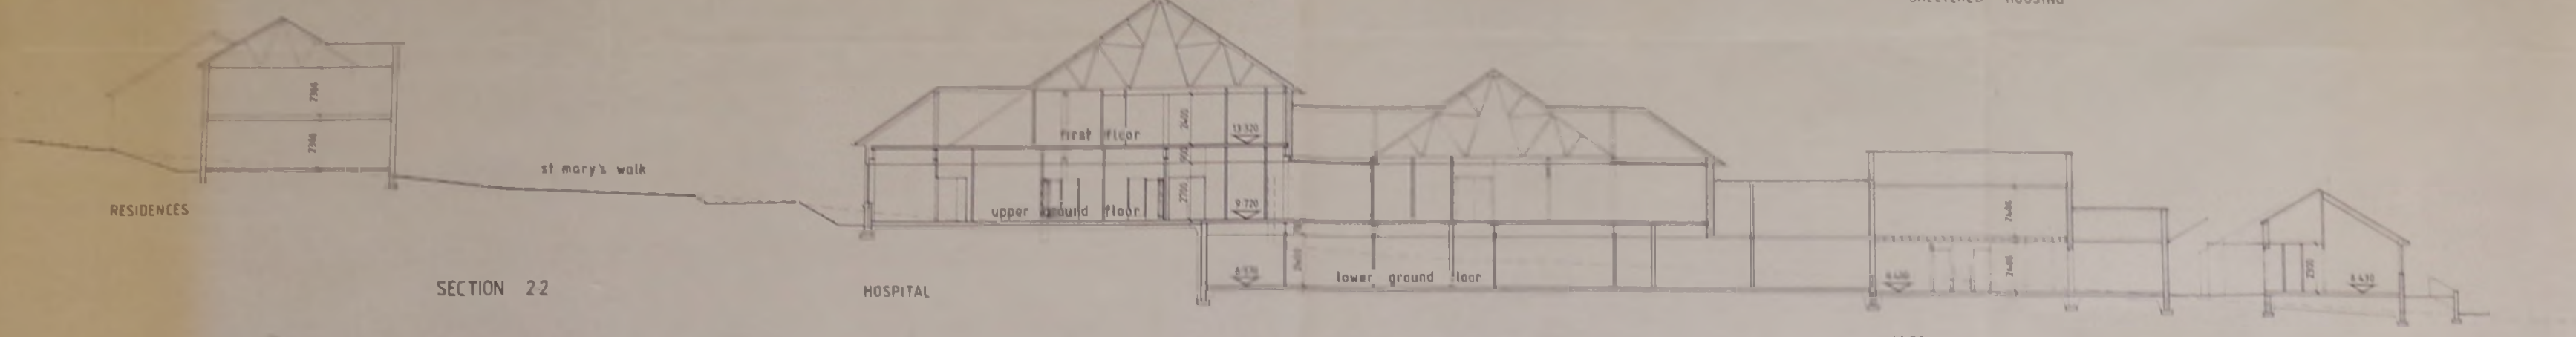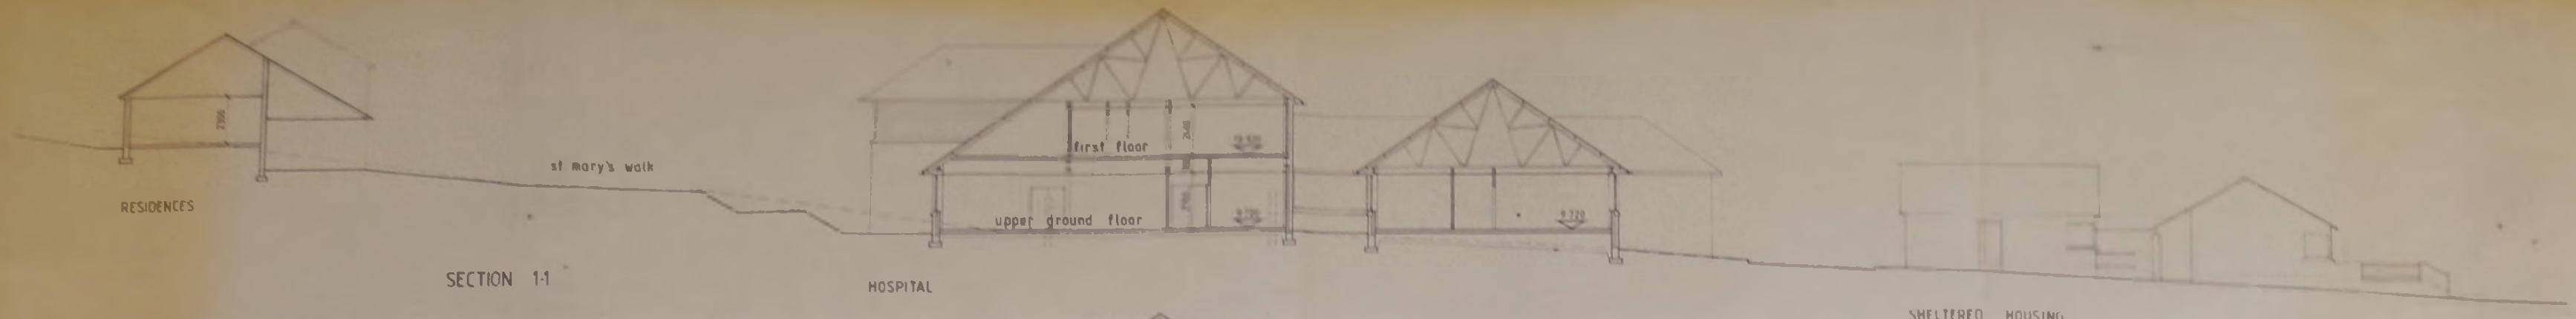

TENDER DRAWING




THE NEW FALKLANDS HOSPITAL

Building Design Partnership

HOSPITAL, CHURCHILL WING, RESIDENCES
CROSS SECTIONS

P7049 10-15-11-04

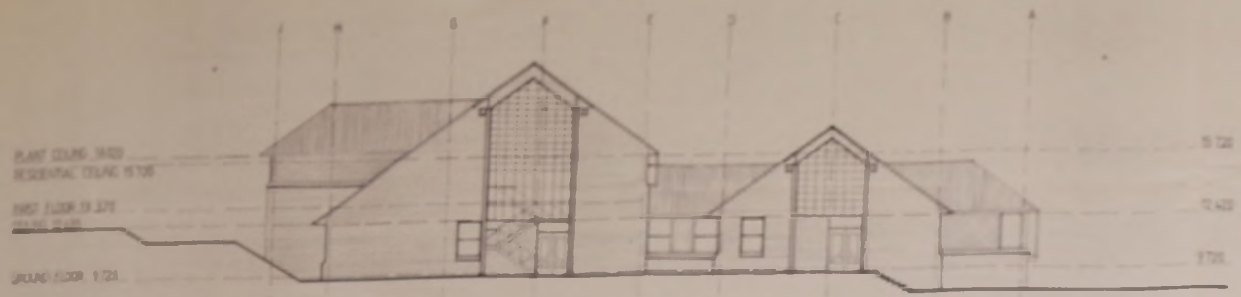

EAST ELEVATION



WEST ELEVATION, CHURCHILL WING

TENDER DRAWING



THE NEW FALKLANDS HOSPITAL


Building Division, Falkland Islands

HOSPITAL CHURCHILL WING

ELEVATIONS EAST & WEST

100 1/2 1/2 1/2

17048 10-15-47

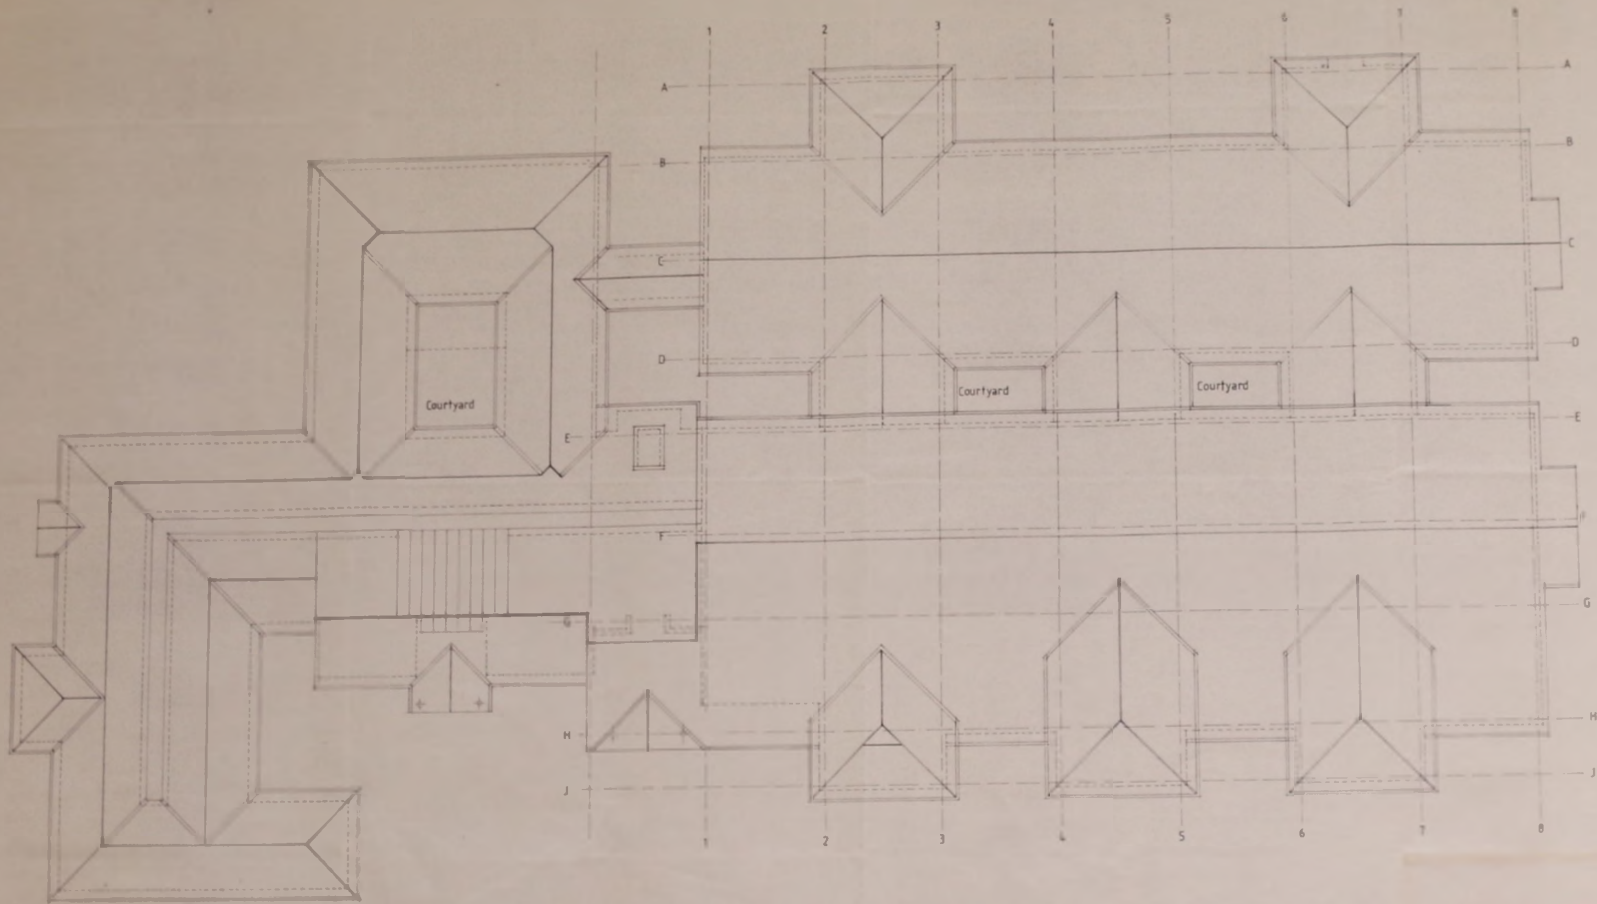

TENDER DRAWING





THE NEW FALKLANDS HOSPITAL

Building Design Partnership

CHURCHILL WING AND HOSPITAL

ROOF PLAN

PT049 0 5108

 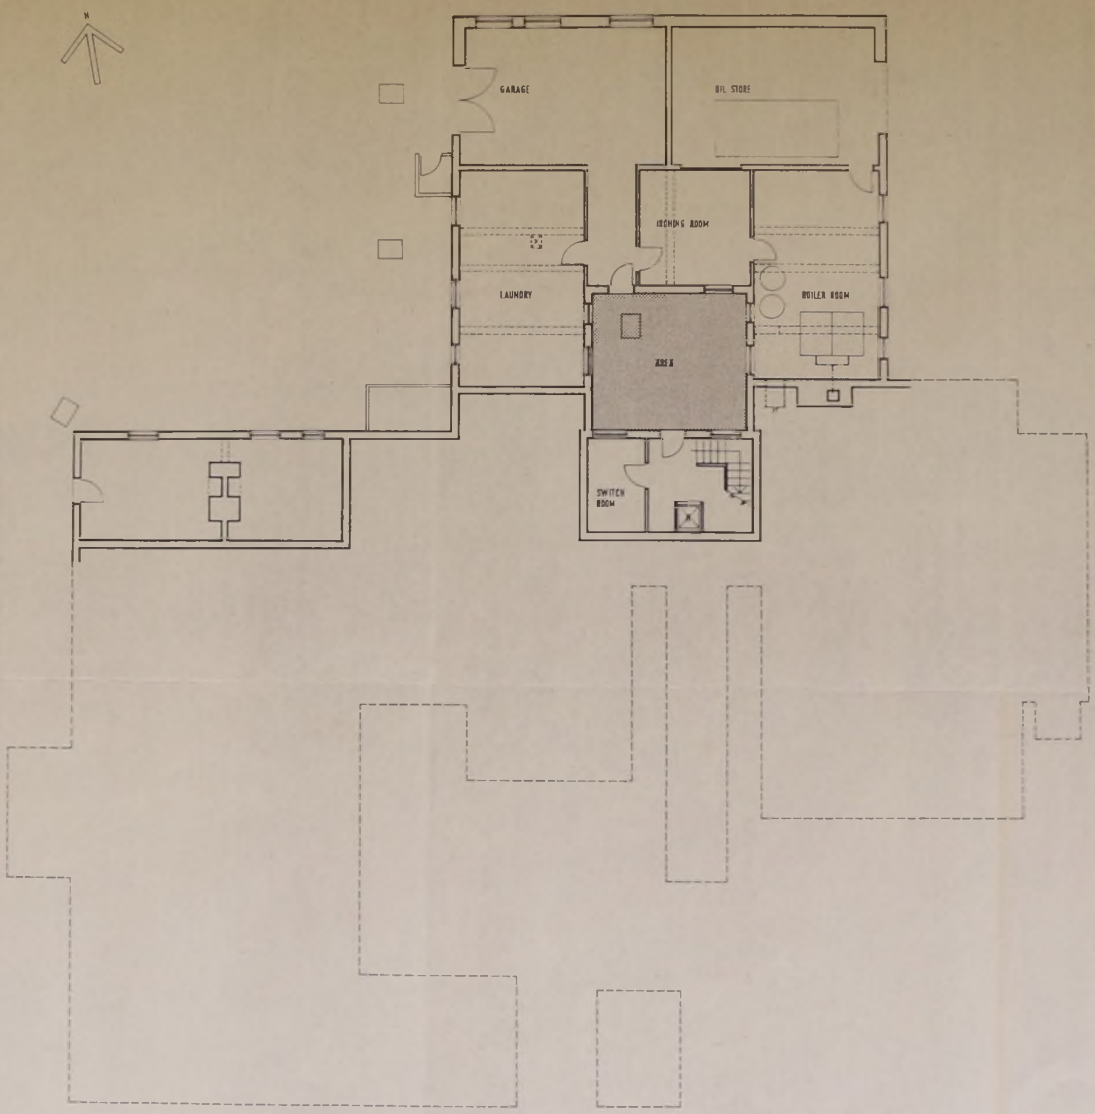


TENDER DRAWING

22-Feb-1985



THE NEW FALKLANDS HOSPITAL

Churchill Wing - Stanley Hospital
Lower Ground Floor Plan [EXISTING]
P.202.9.06.11.09

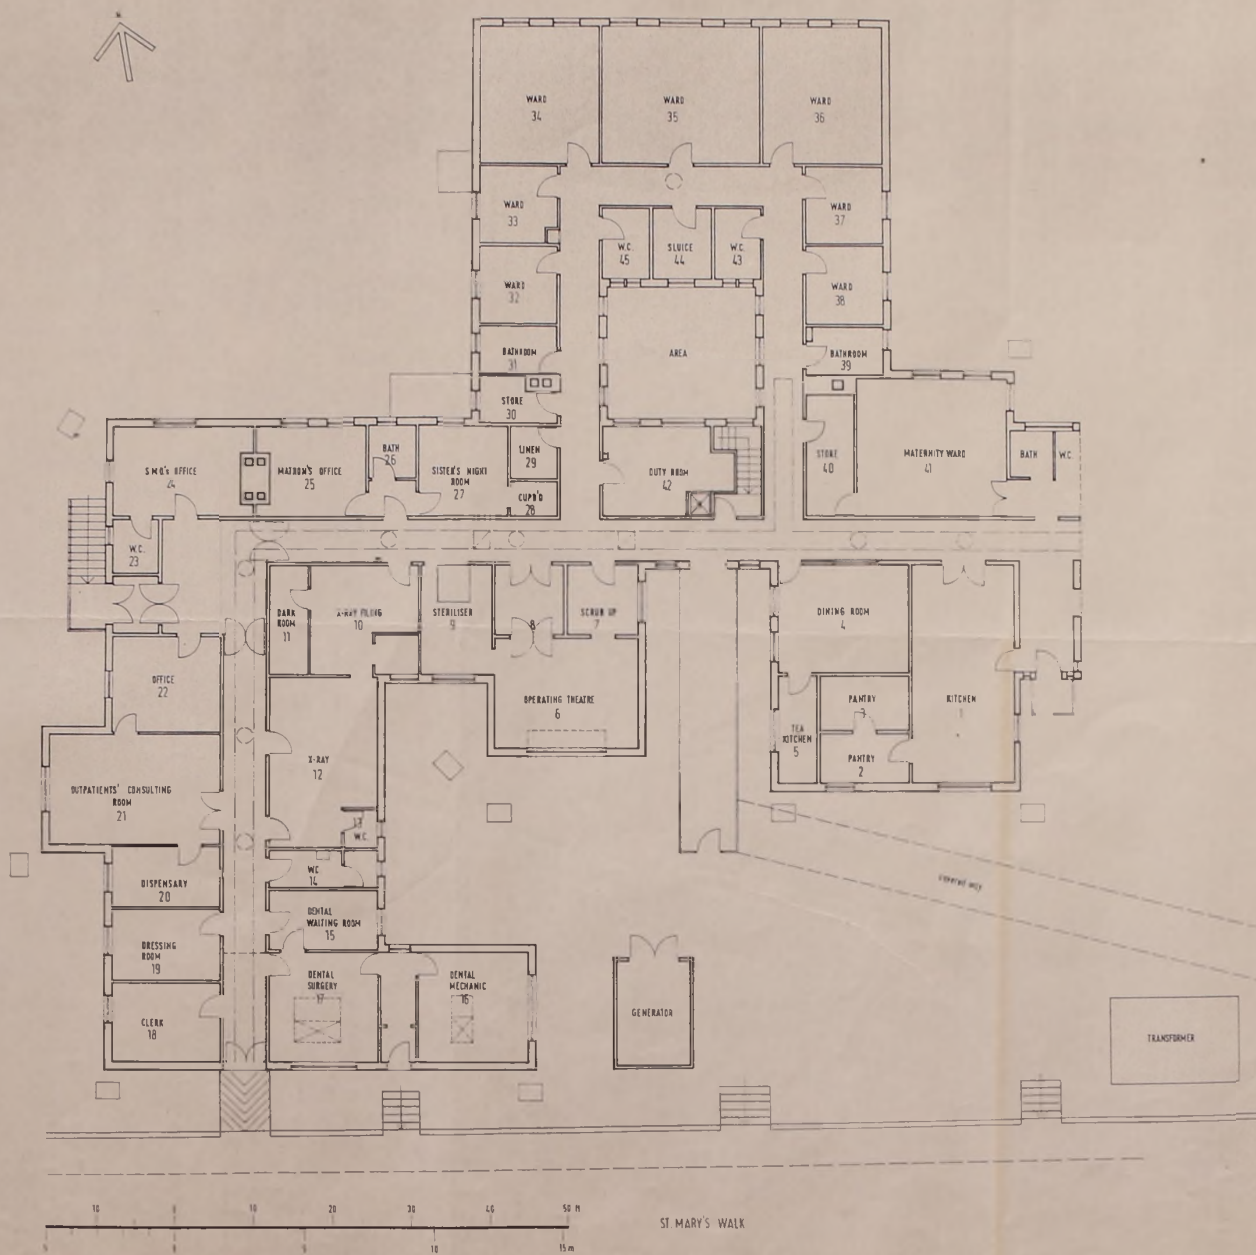


TENDER DRAWING
22 Feb 1985




THE
NEW FALKLANDS
HOSPITAL

Churchill Wing - Stanley Hospital
Ground Floor Plan [EXISTING]
P 7049 0-5.11.10
Building Design Partnership

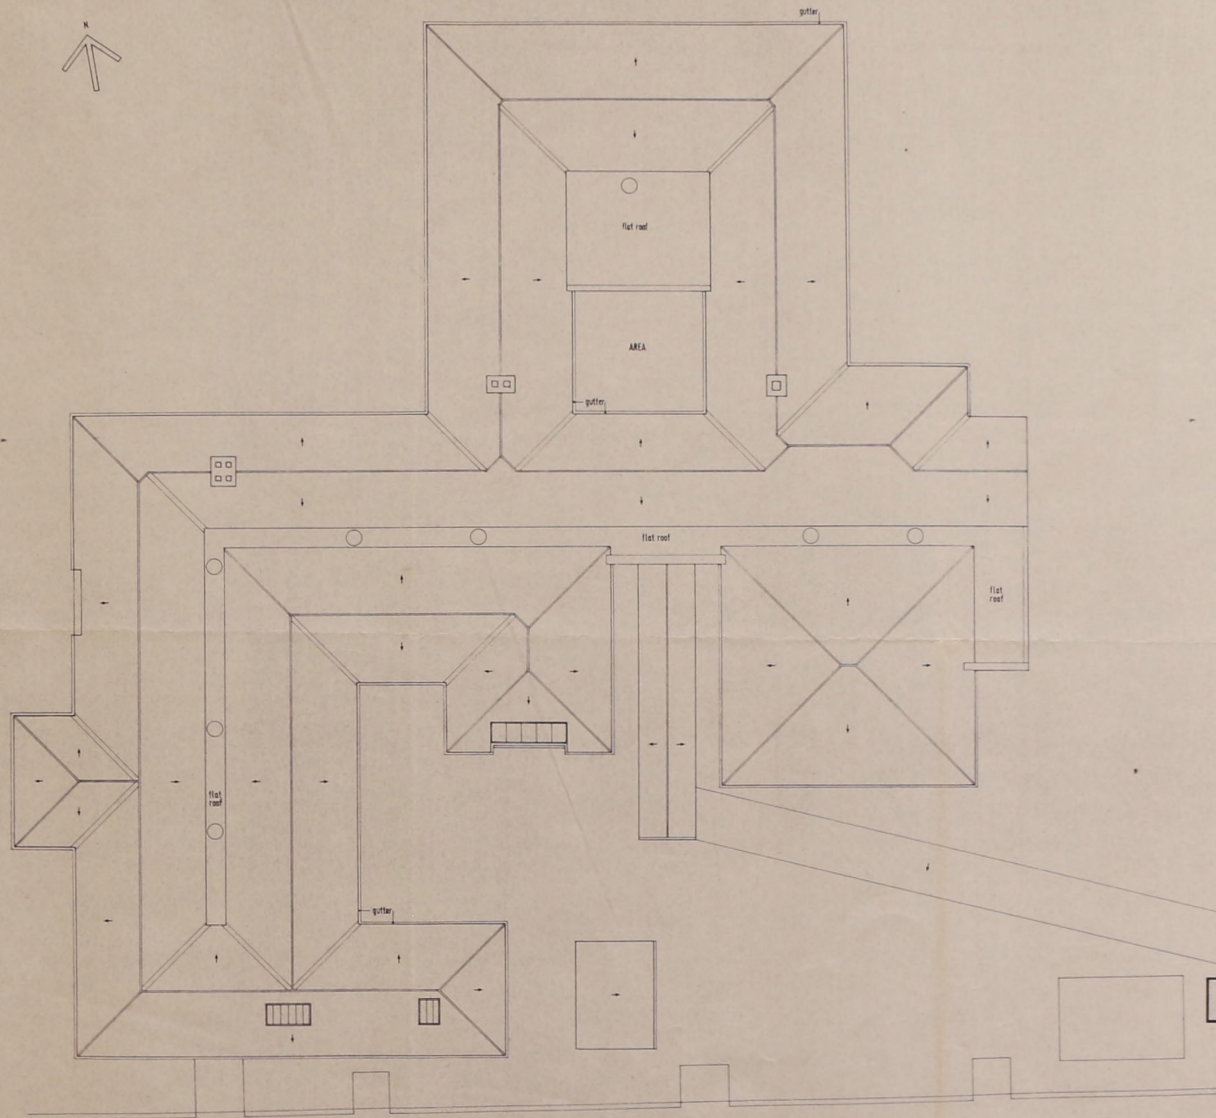

NOTE - Arrows indicate roof falls

 

TENDER DRAWING

22nd Feb 1985




THE NEW FALKLANDS HOSPITAL


Churchill Wing - Stanley Hospital
Roof Plan [EXISTING]

P7049 O-S.11.11


Building Design Partnership

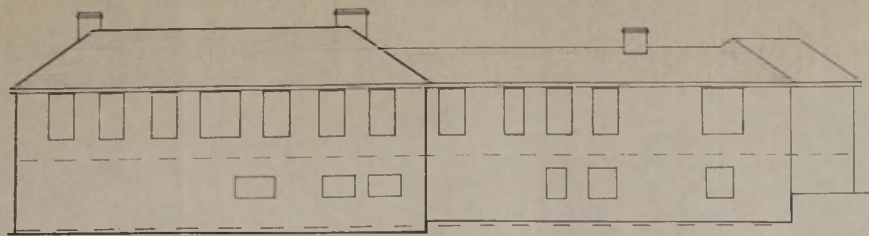


NORTH ELEVATION

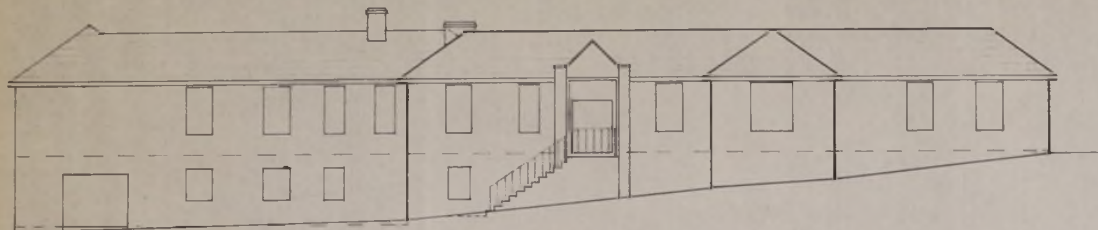


WEST ELEVATION

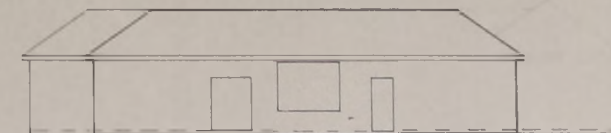


SOUTH ELEVATION A

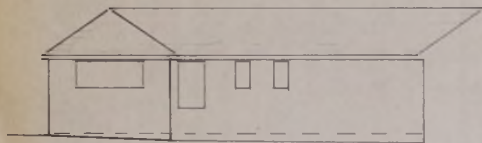


EAST ELEVATION B

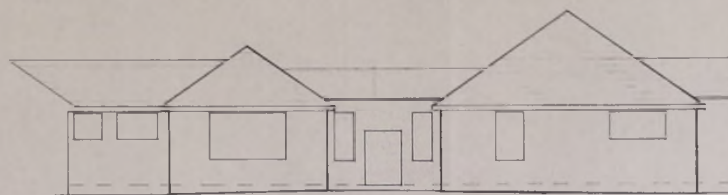


SOUTH ELEVATION C

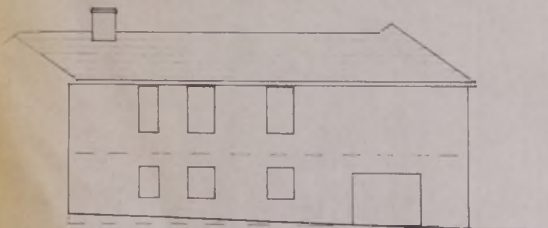

EAST ELEVATION D

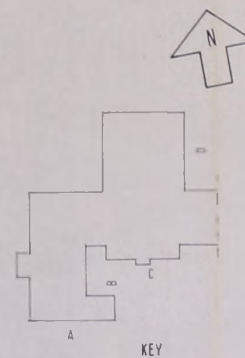

KEY

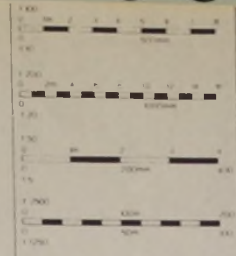

These scales have been prepared for plotting only and are not to be used for any other purpose.

TENDER DRAWING




THE NEW FALKLANDS HOSPITAL

Building Design Partnership


NEW FALKLANDS HOSPITAL

CHURCHILL WING ELEVATIONS (EXISTING)


P7049 0-5 11 12

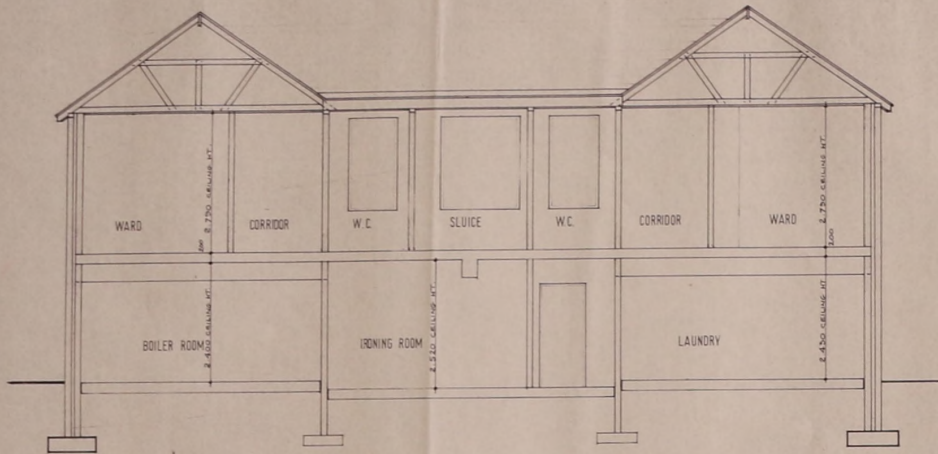


SECTION AA

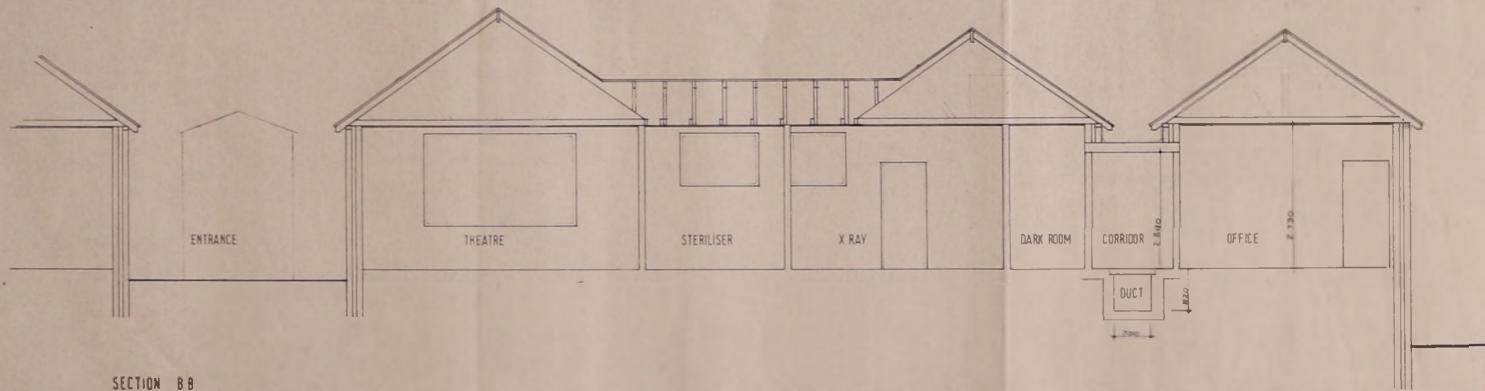

SECTION BB

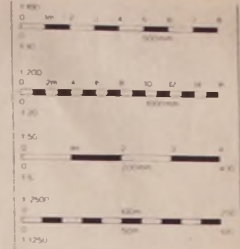

These scales have been prepared for microfilming and are not to be used for any other purpose.

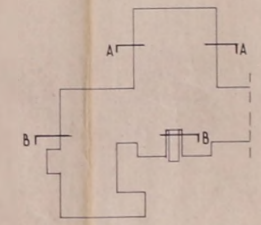

KEY

TENDER DRAWING

22nd Feb 1985



THE
NEW FALKLANDS
HOSPITAL


Building Design Partnership

NEW FALKLANDS HOSPITAL


CHURCHILL WING
SECTIONS (EXISTING)

1-50 N.S.L. FEB 85



P 7049 0-5.11.13

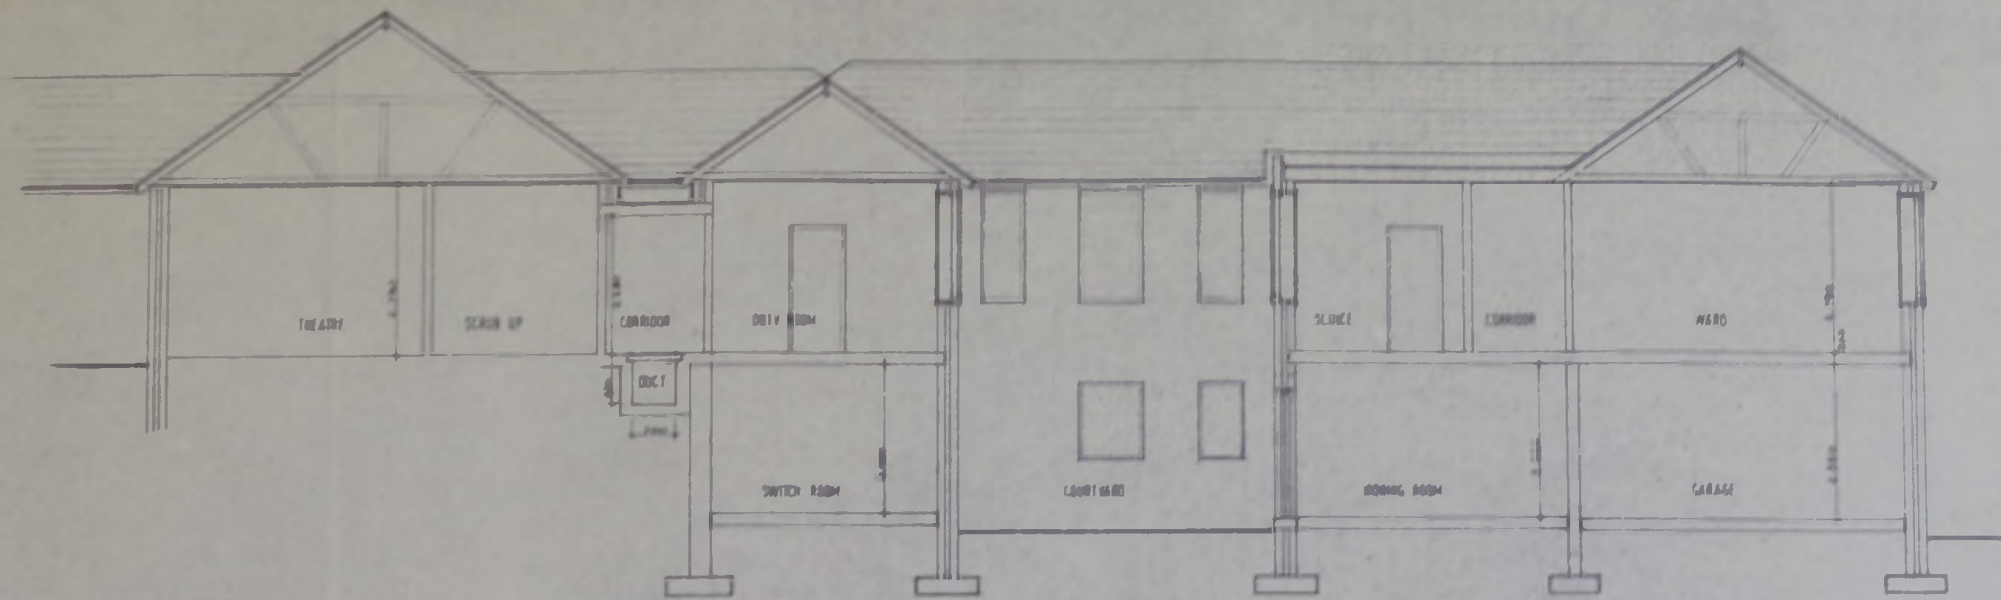

SECTION C-C

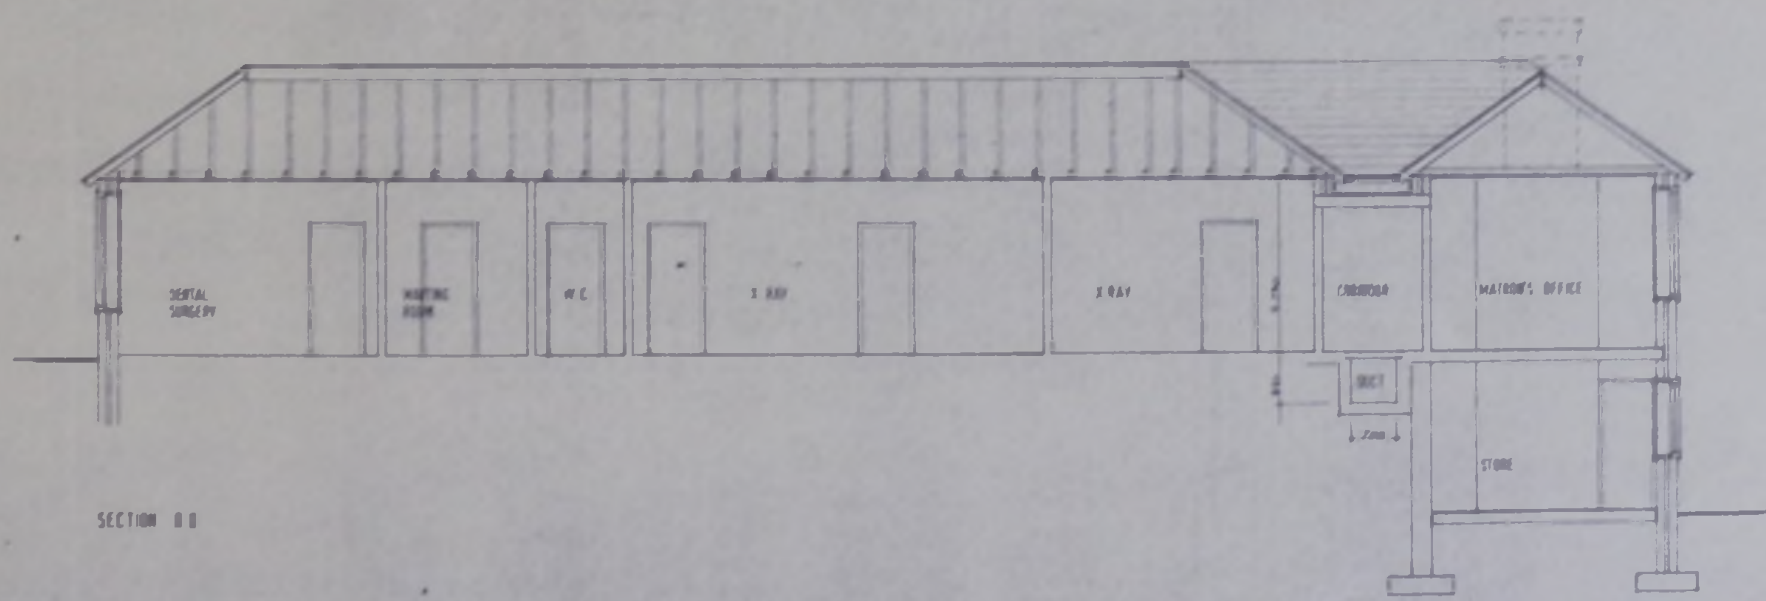

SECTION B-B

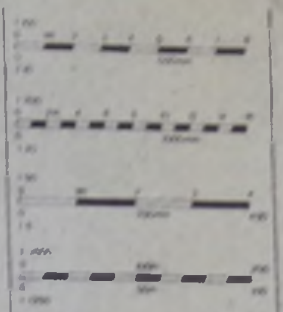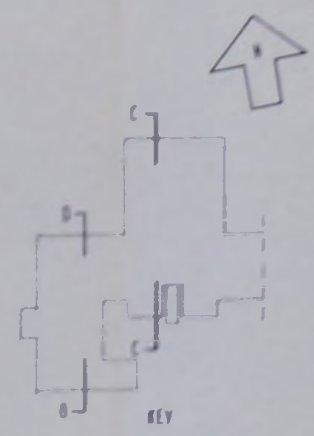

These scales have been prepared for information and are not to be used for any other purpose.

TENDER DRAWING

22nd Feb 1985





THE NEW FALKLANDS HOSPITAL

Building Design Partnership

NEW FALKLANDS HOSPITAL

CHURCHILL WING
SECTIONS (EXISTING)

PT048 0-5.11.14

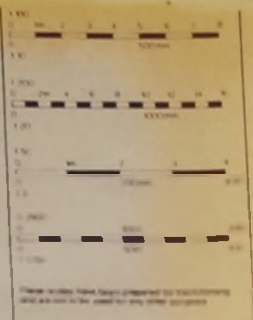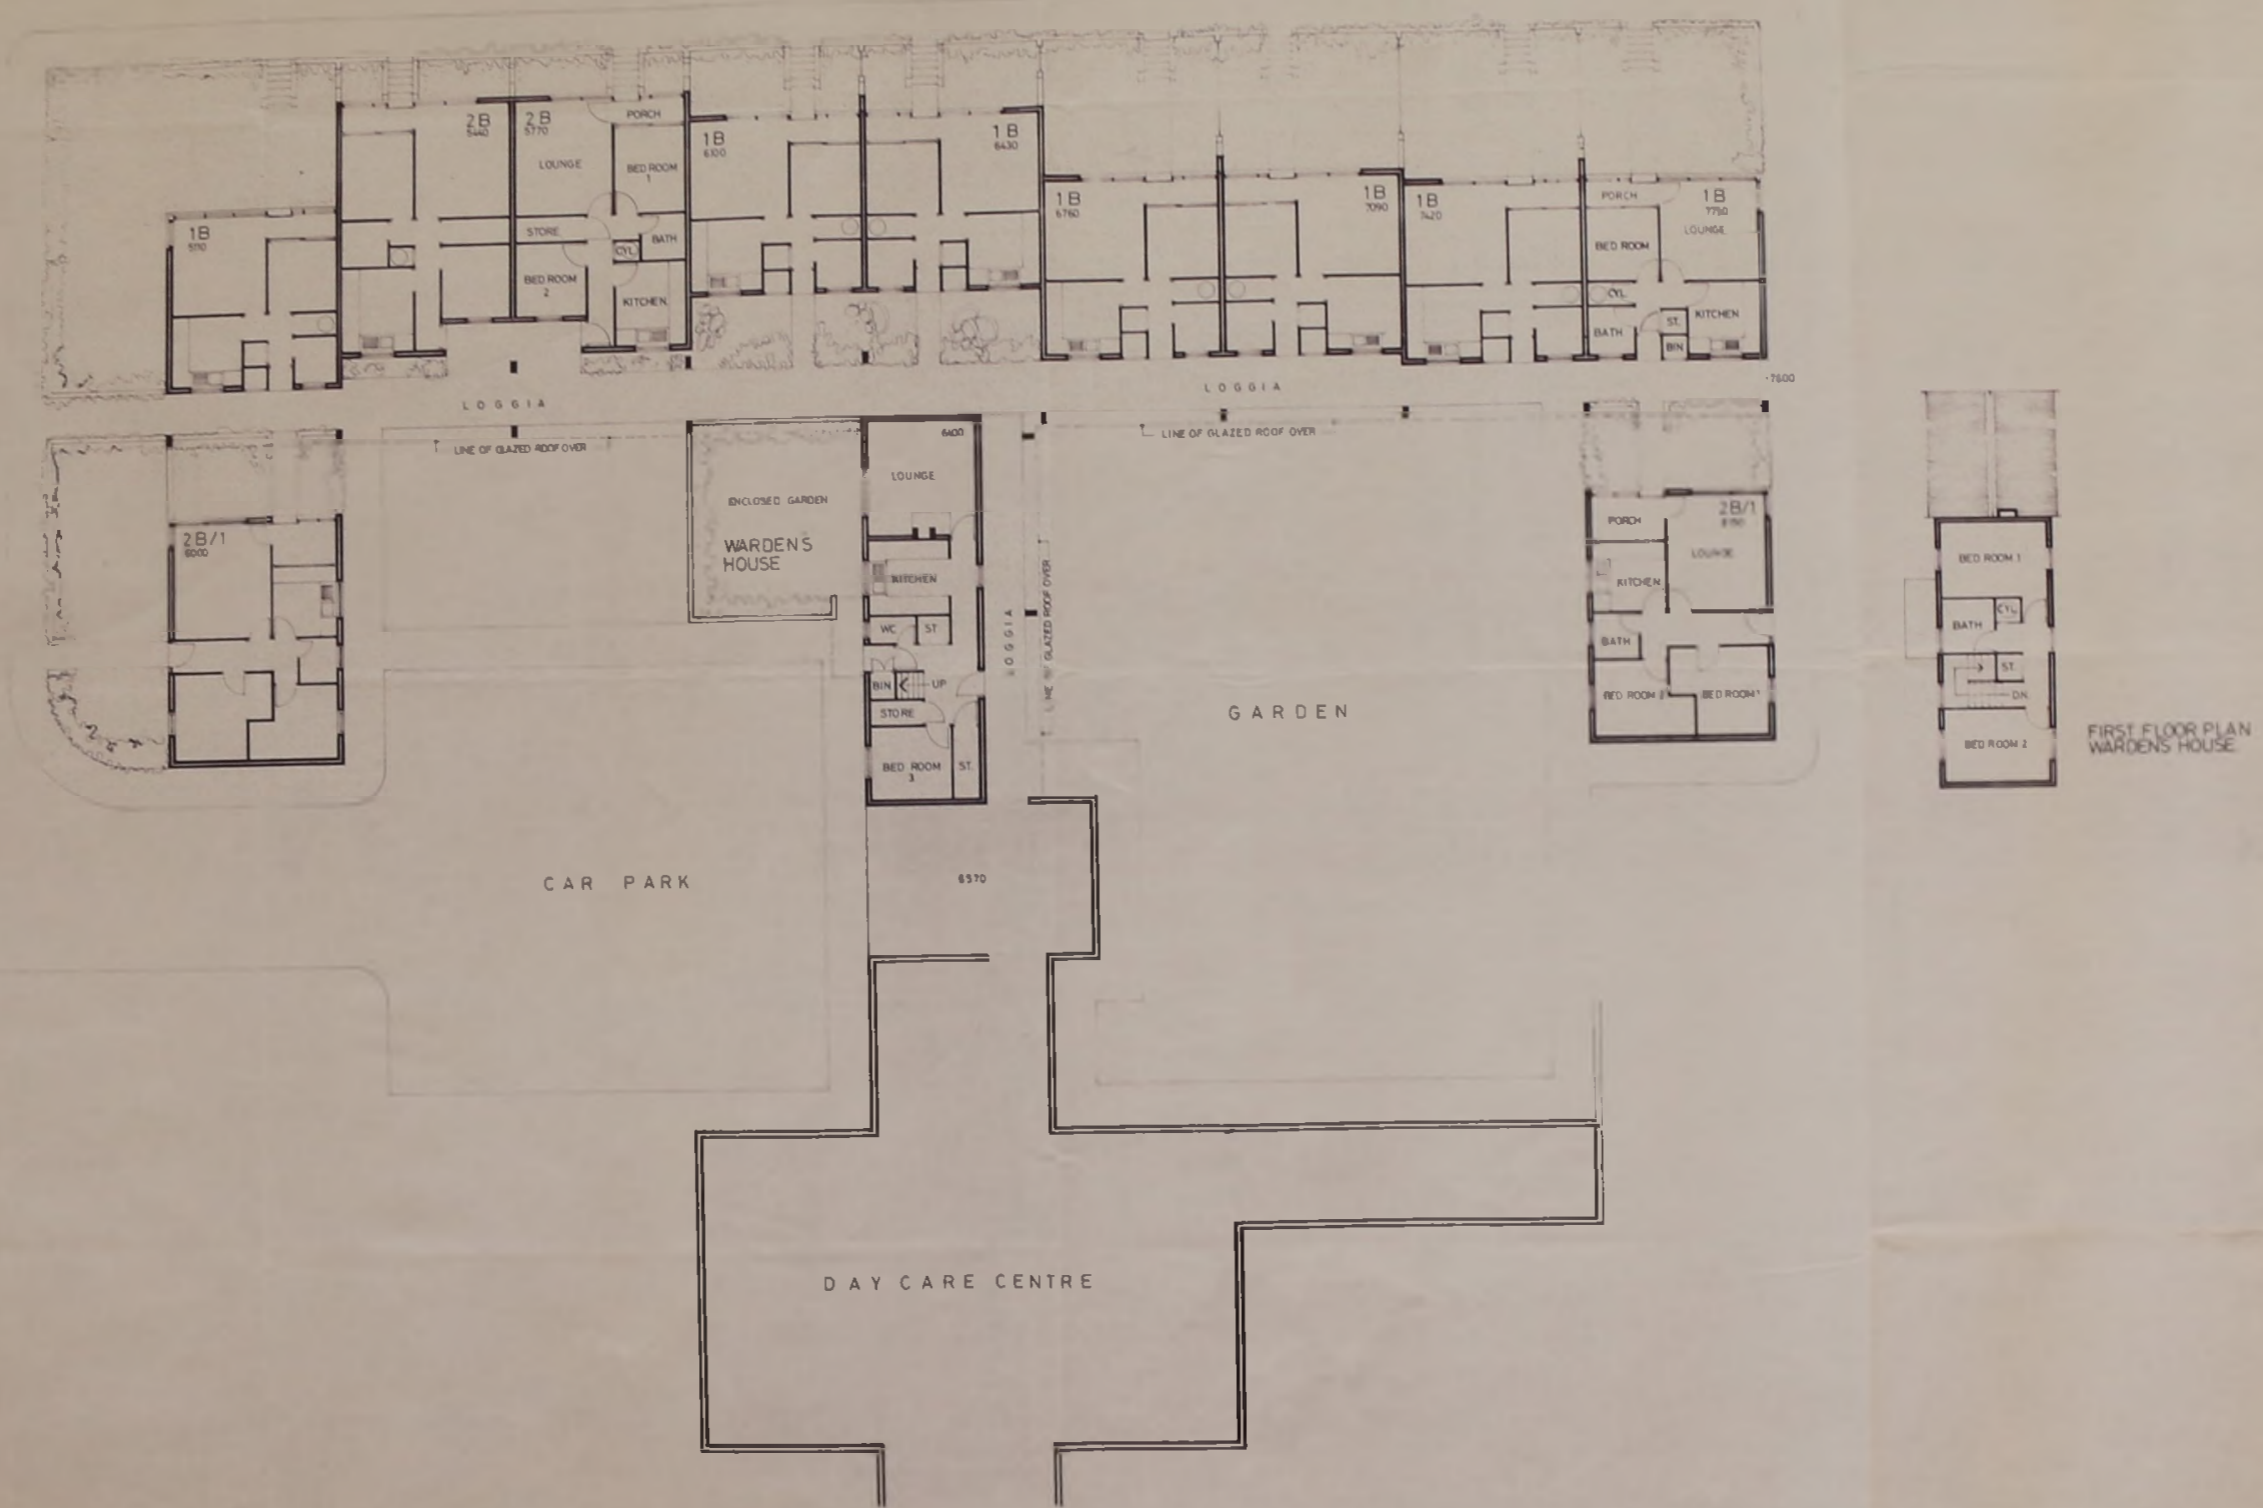

TENDER DRAWING



THE NEW FALKLANDS HOSPITAL


Building Design Partnership

SHELTERED HOUSING


PLAN

1:100 RAJN 118 85


P 7049 [Q] S.11.15

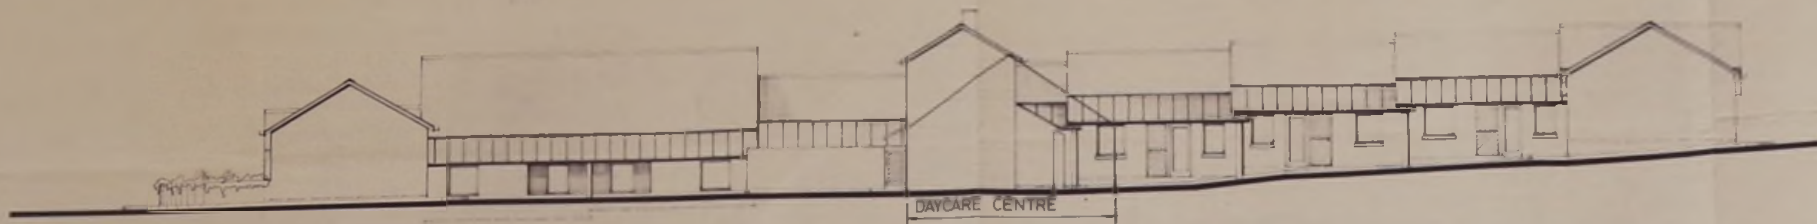


SOUTH ELEVATION

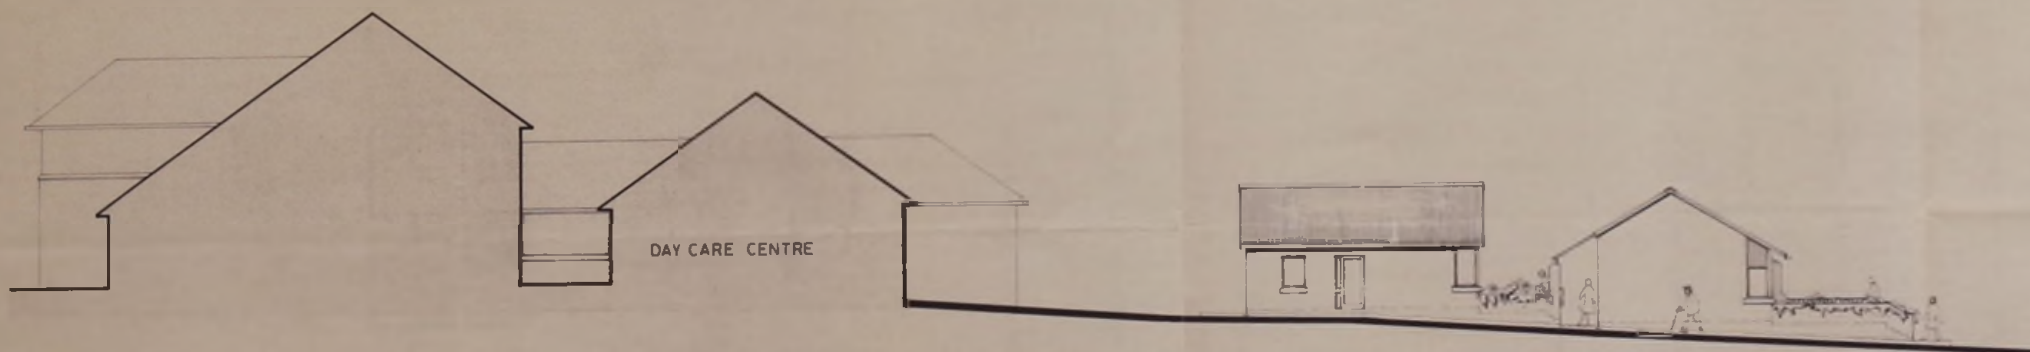

EAST ELEVATION
WEST ELEVATION SIMILAR BUT HANDED

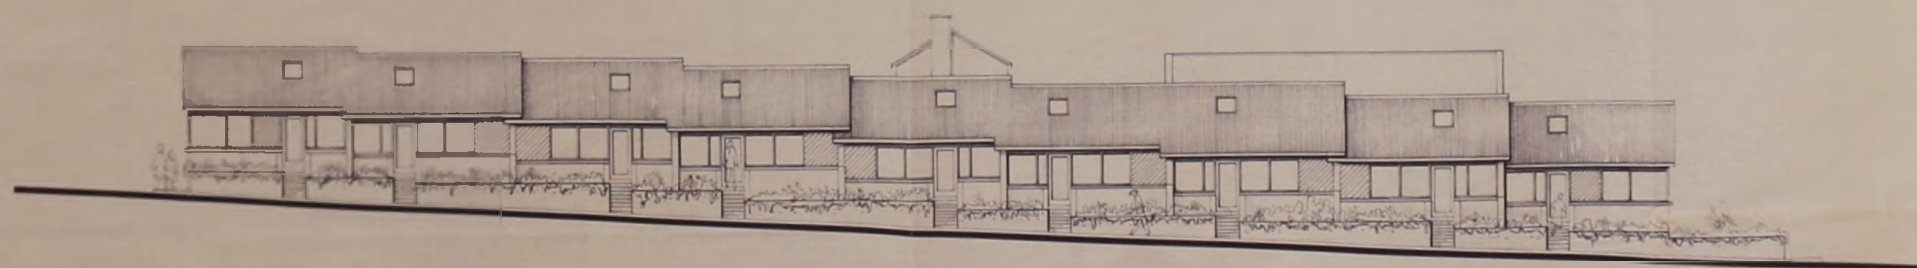

NORTH ELEVATION

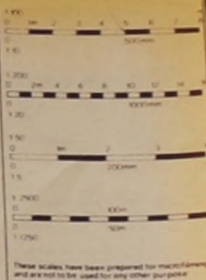

TENDER DRAWING

22 FEB 1985



THE
NEW FALKLANDS
HOSPITAL

Building Design Partnership


ARCHITECTS

SHELTERED HOUSING

ELEVATIONS

1:100 SCALE FEB 85

P 7049 10J5.11.16

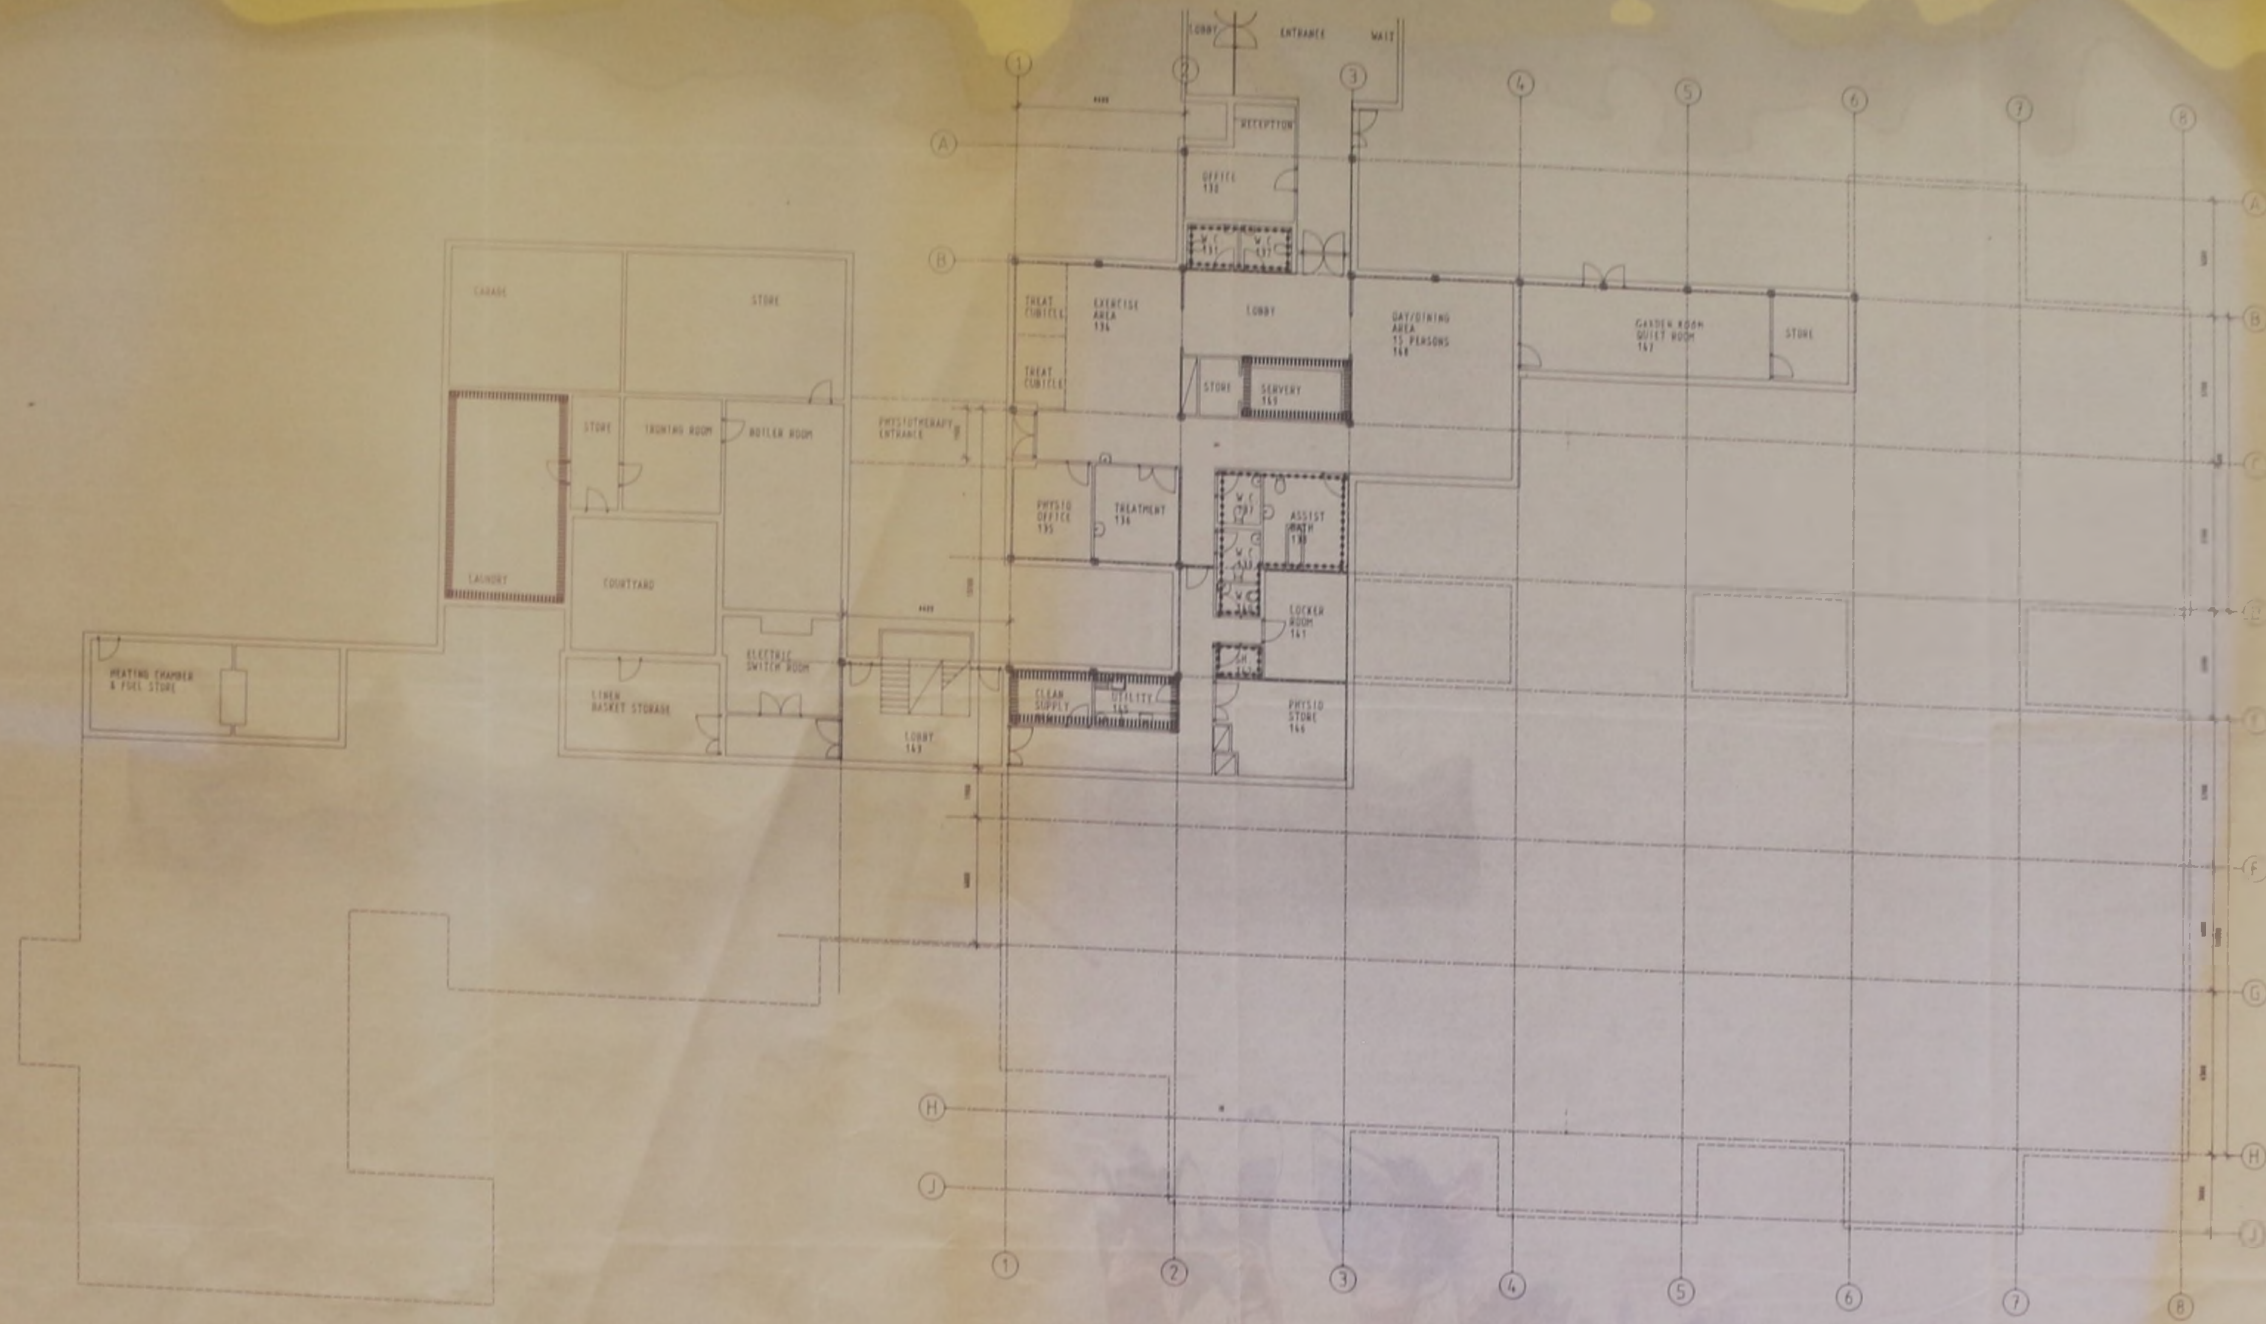

———— CLEAN EXTRACT
- - - - - DIRTY EXTRACT




THE NEW FALKLANDS HOSPITAL

Building Design Partnership
MECHANICAL SERVICES
LOWER GROUND FLOOR

Scale 1:100
K S J 13 02 85


TENDER DRAWING

P7049 (57)241-01

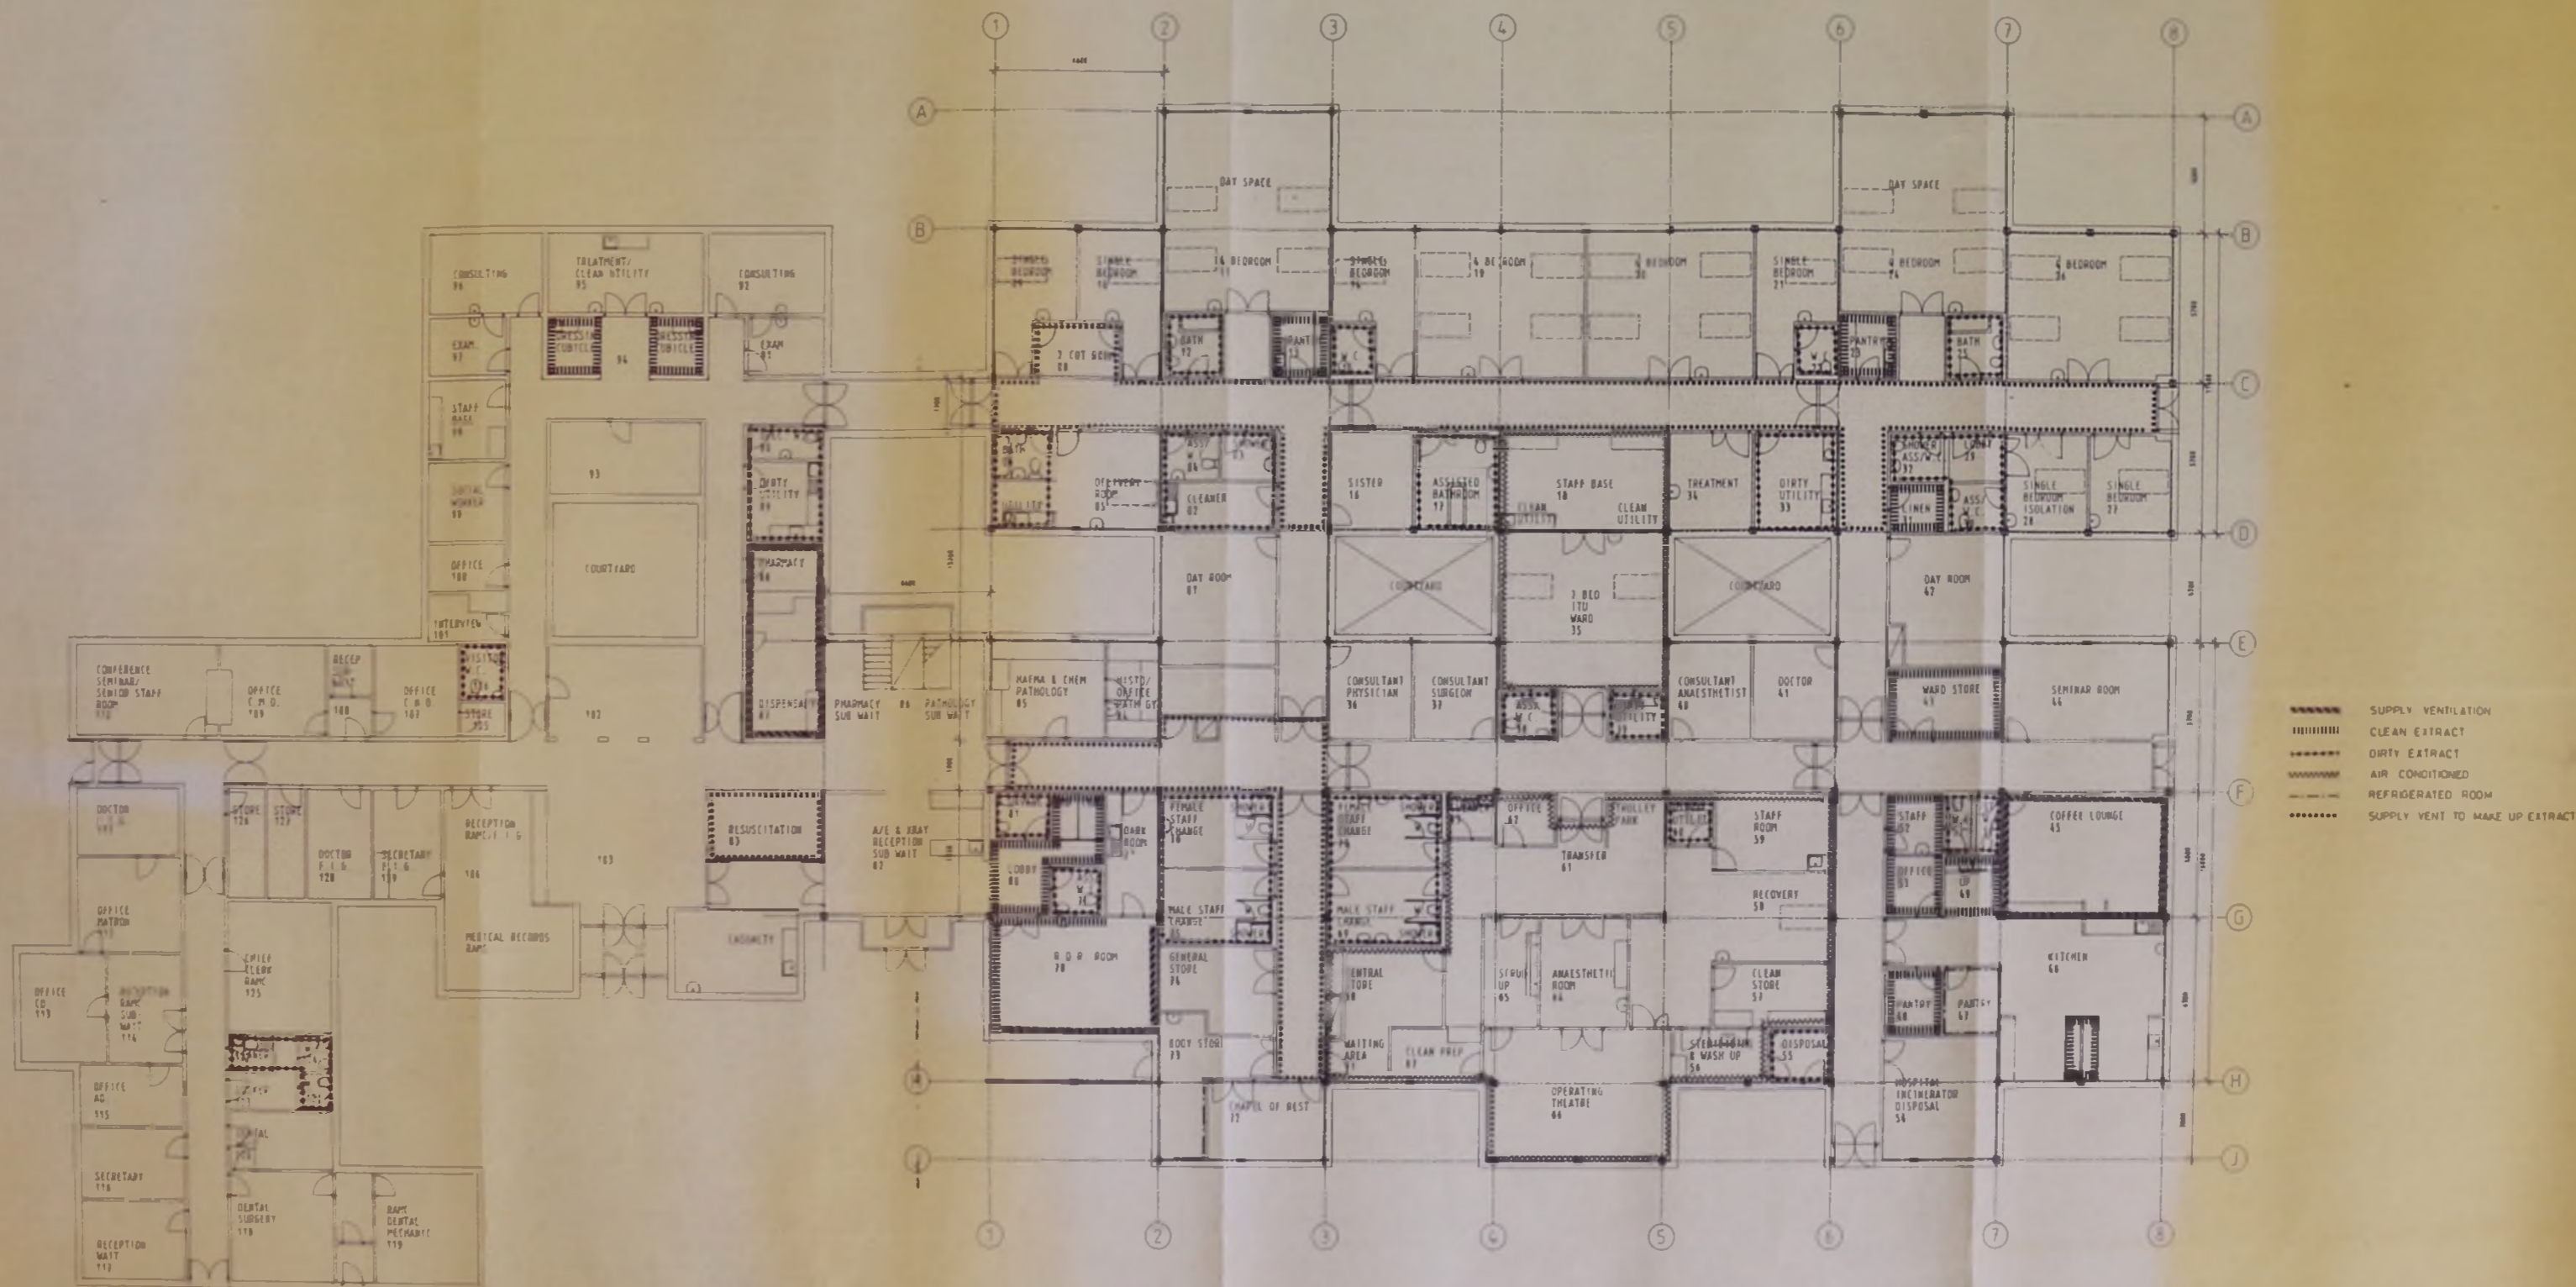


THE
NEW FALKLANDS
HOSPITAL

Building Design Partnership
MECHANICAL SERVICES
GROUND FLOOR
Scale 1:100
K.S.J. 11.02.85
TENDER DRAWING
P7049 15/11/85 2.41.02

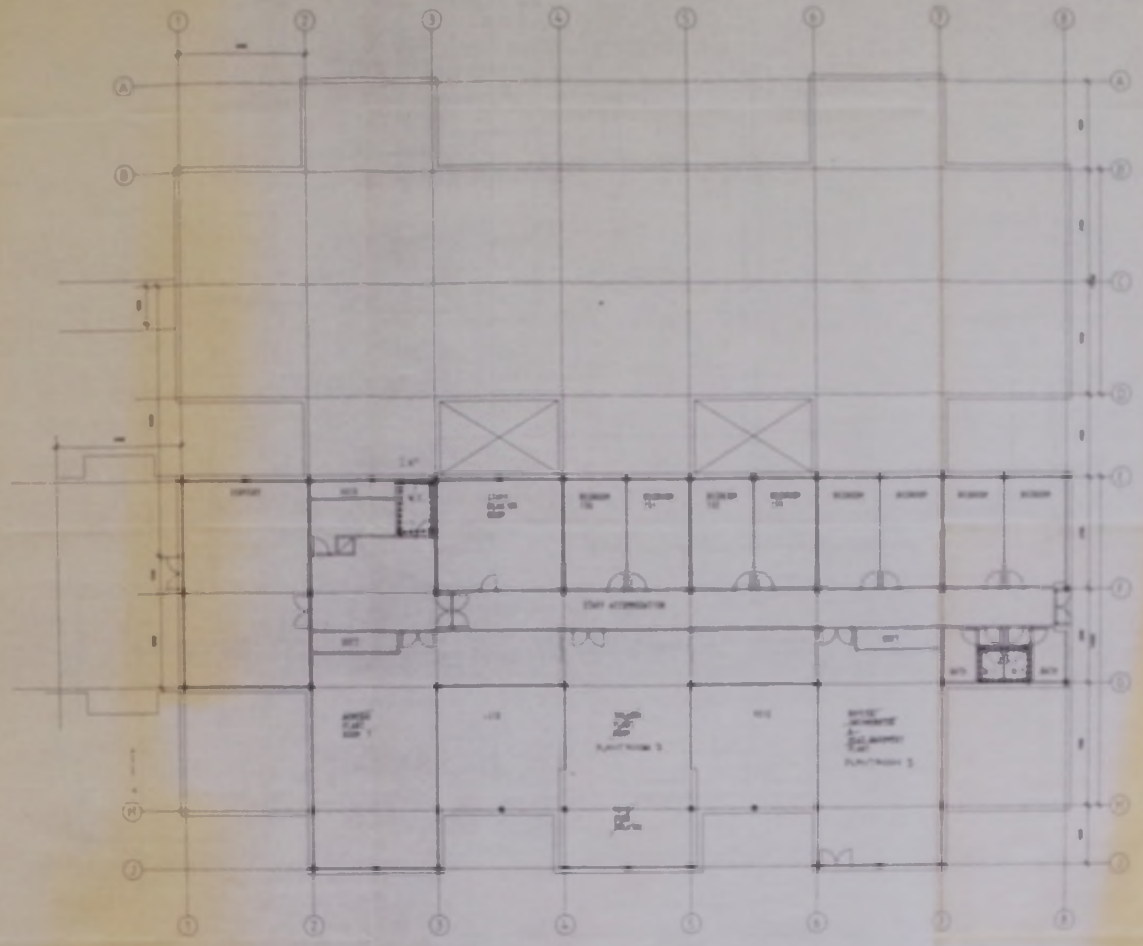

----- EXIT SYMBOL


 THE
 NEW FALKLANDS
 HOSPITAL
 Building Design Partnership
 MECHANICAL SERVICES
 FIRST FLOOR
 Scale 1/160
 F.S. 13.07.81
 TENDER DRAWING
 1/160
 FEB 1985

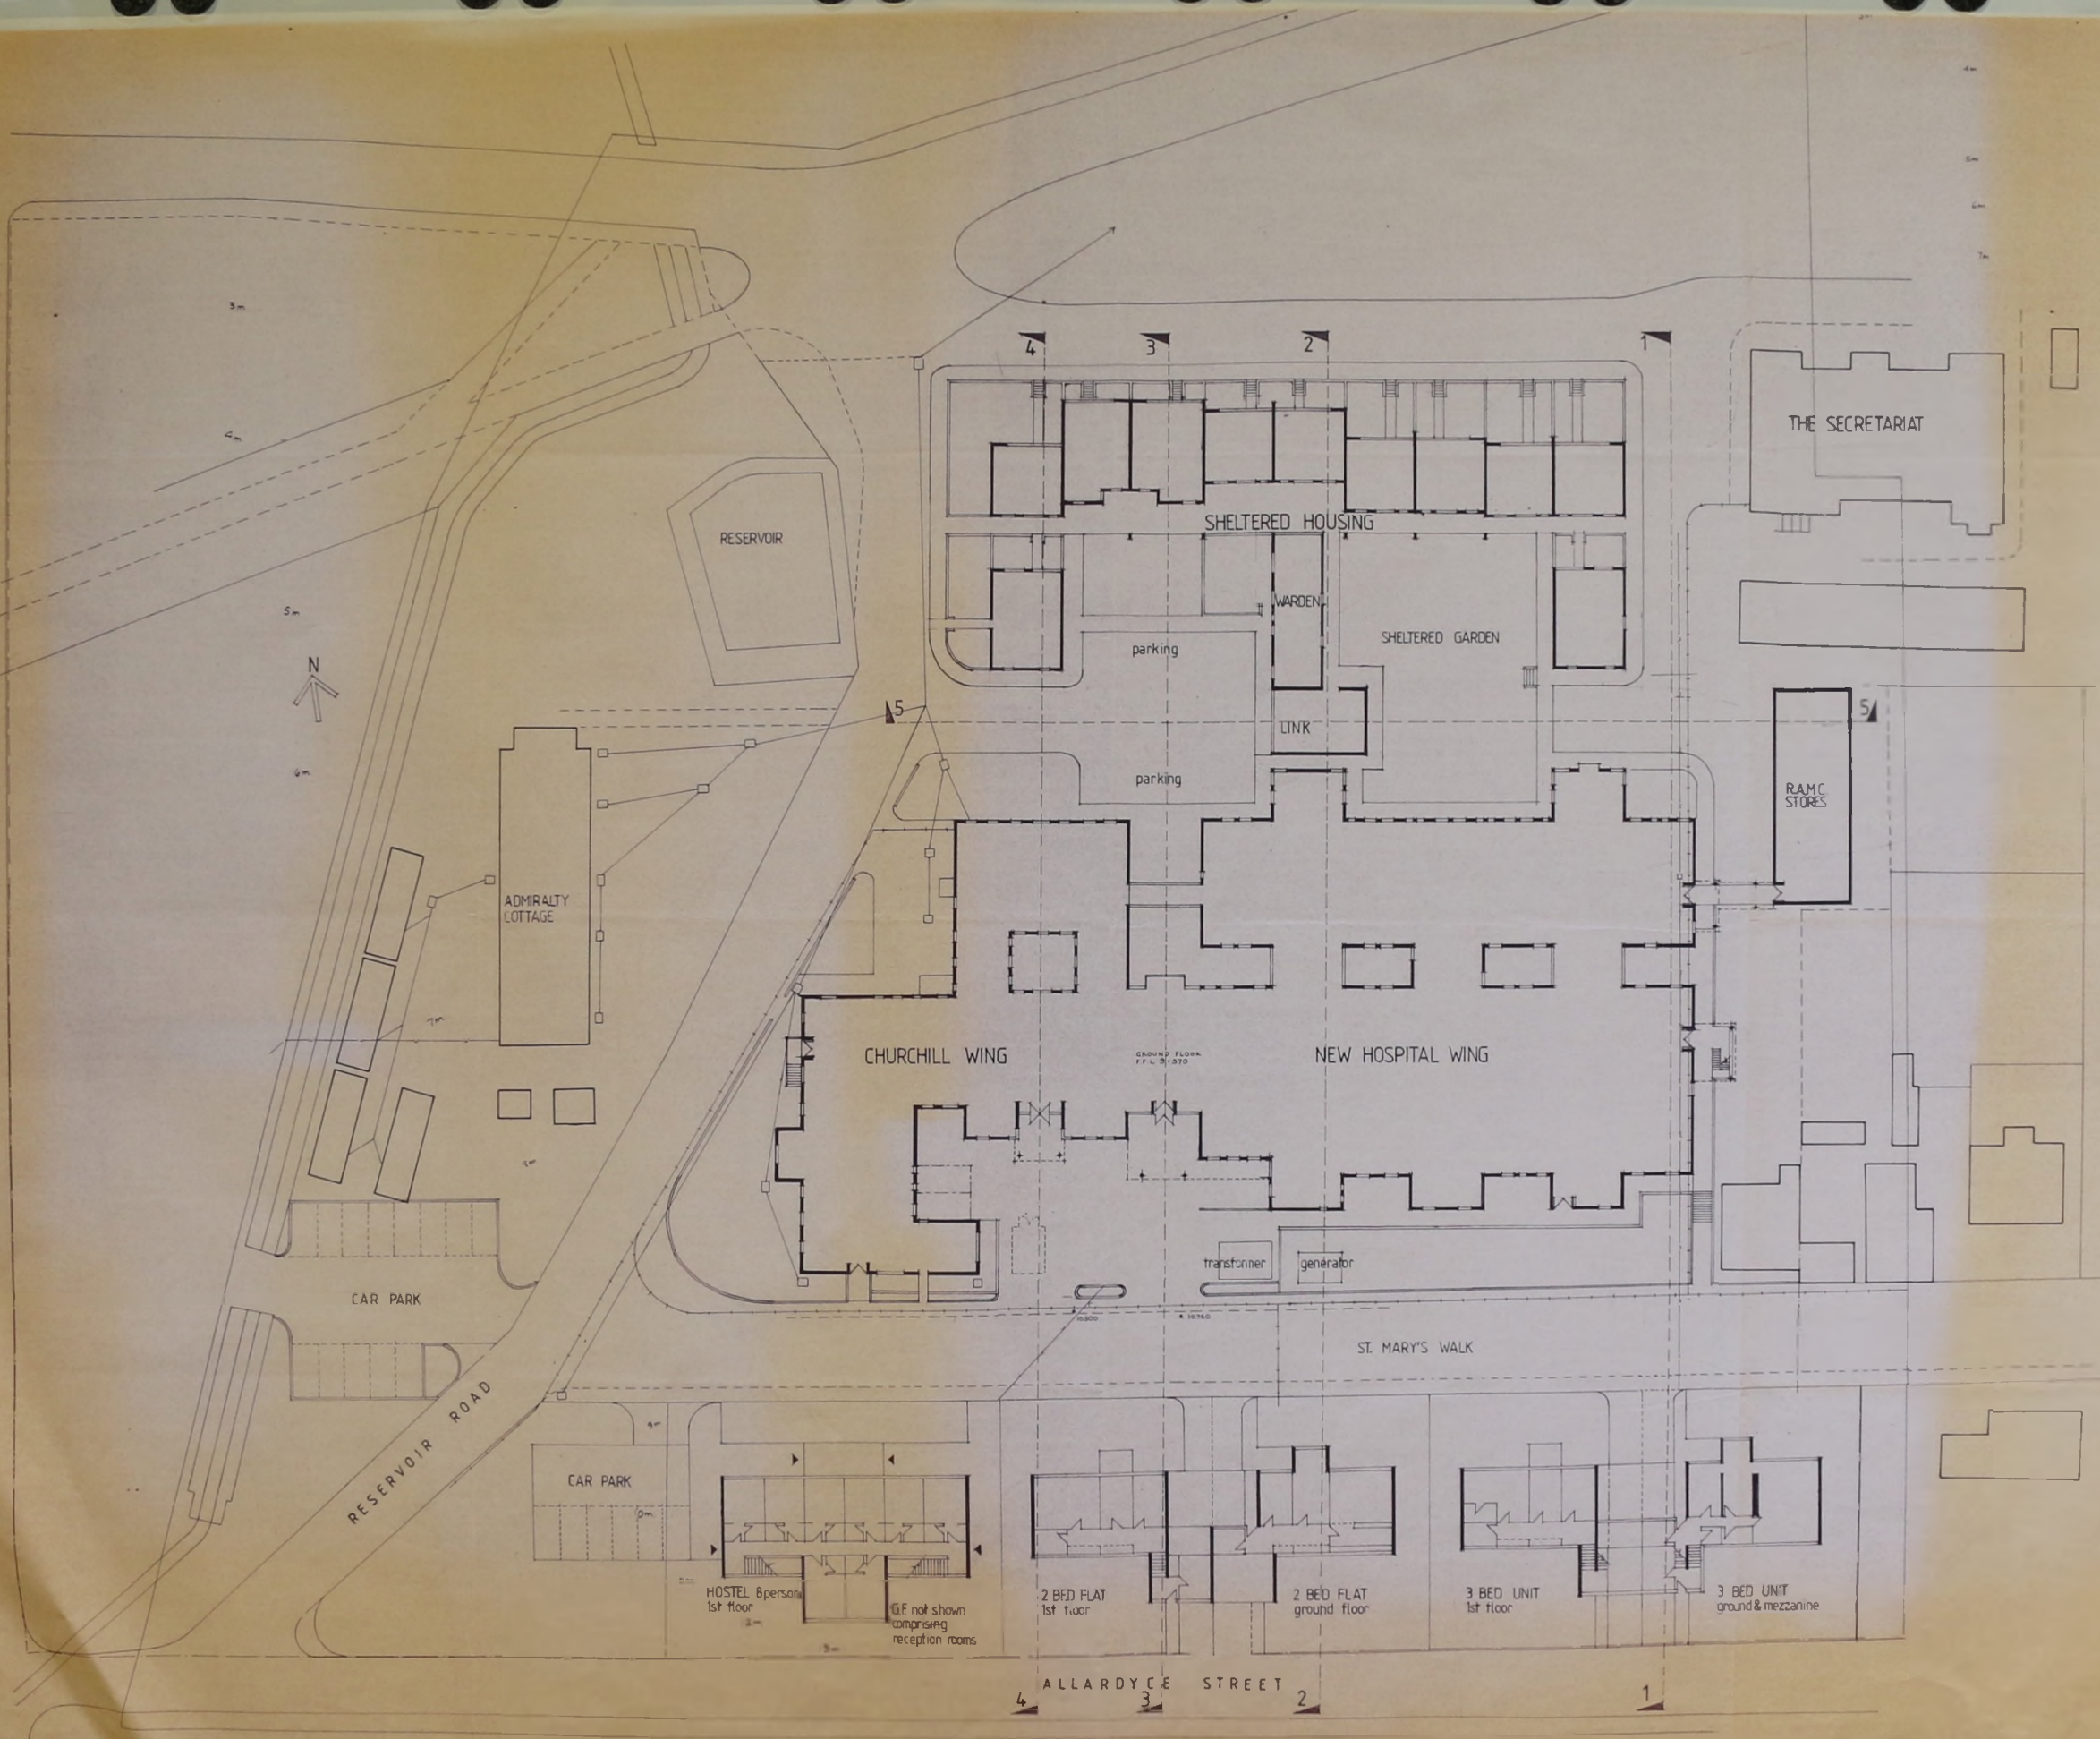

TENDER DRAWING



THE NEW FALKLANDS HOSPITAL

Building Design Partnership


Building Design Partnership is a joint venture of the following companies:



SITE LAYOUT

MAILED 11 FEB 1985

P7049 9-5-11.02

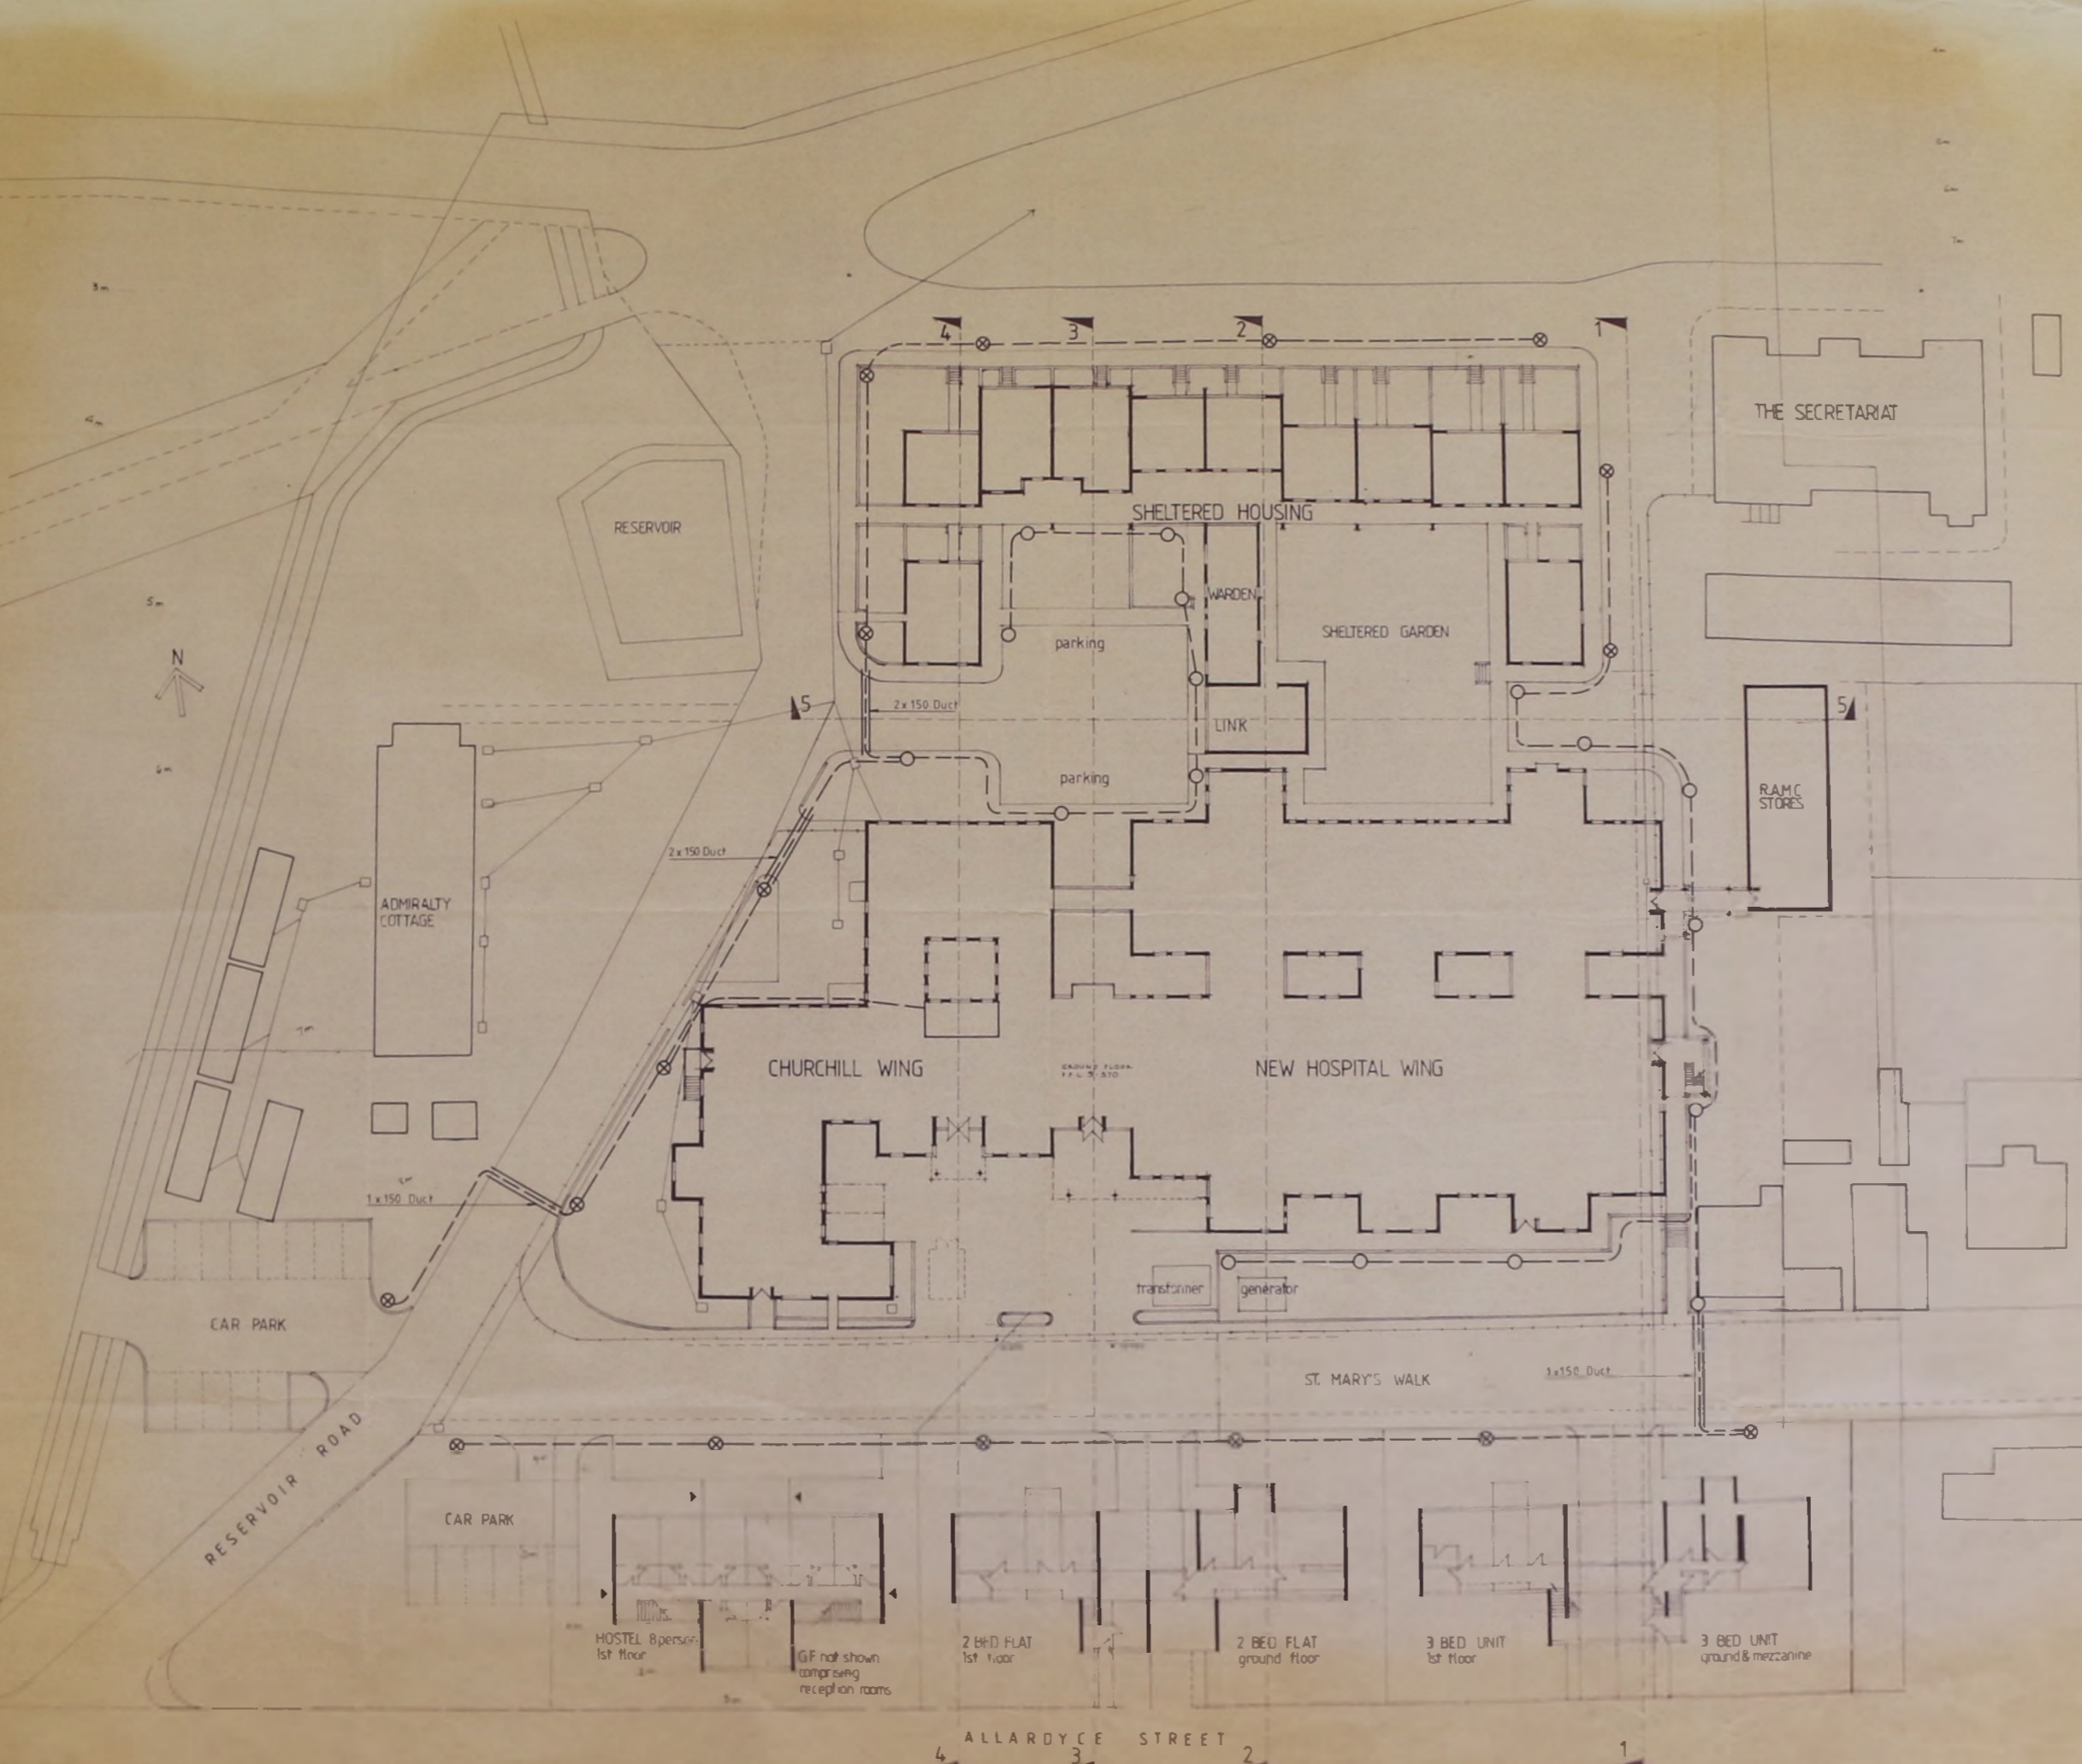

LEGEND
 ⊗ Osram GEE Group B lantern & 8 meter steel column Cat No 2 9004 C/W Photo electric cell
 ○ Crompton bellard 56101 50W MBFL

TENDER DRAWING




THE NEW FALKLANDS HOSPITAL

Building Design Partnership

LOCATION OF EXTERNAL LIGHTING FITTINGS & CABLE ROUTES

P7049 (6-) 5.4.3.23

FALKLAND ISLANDS GOVERNMENT

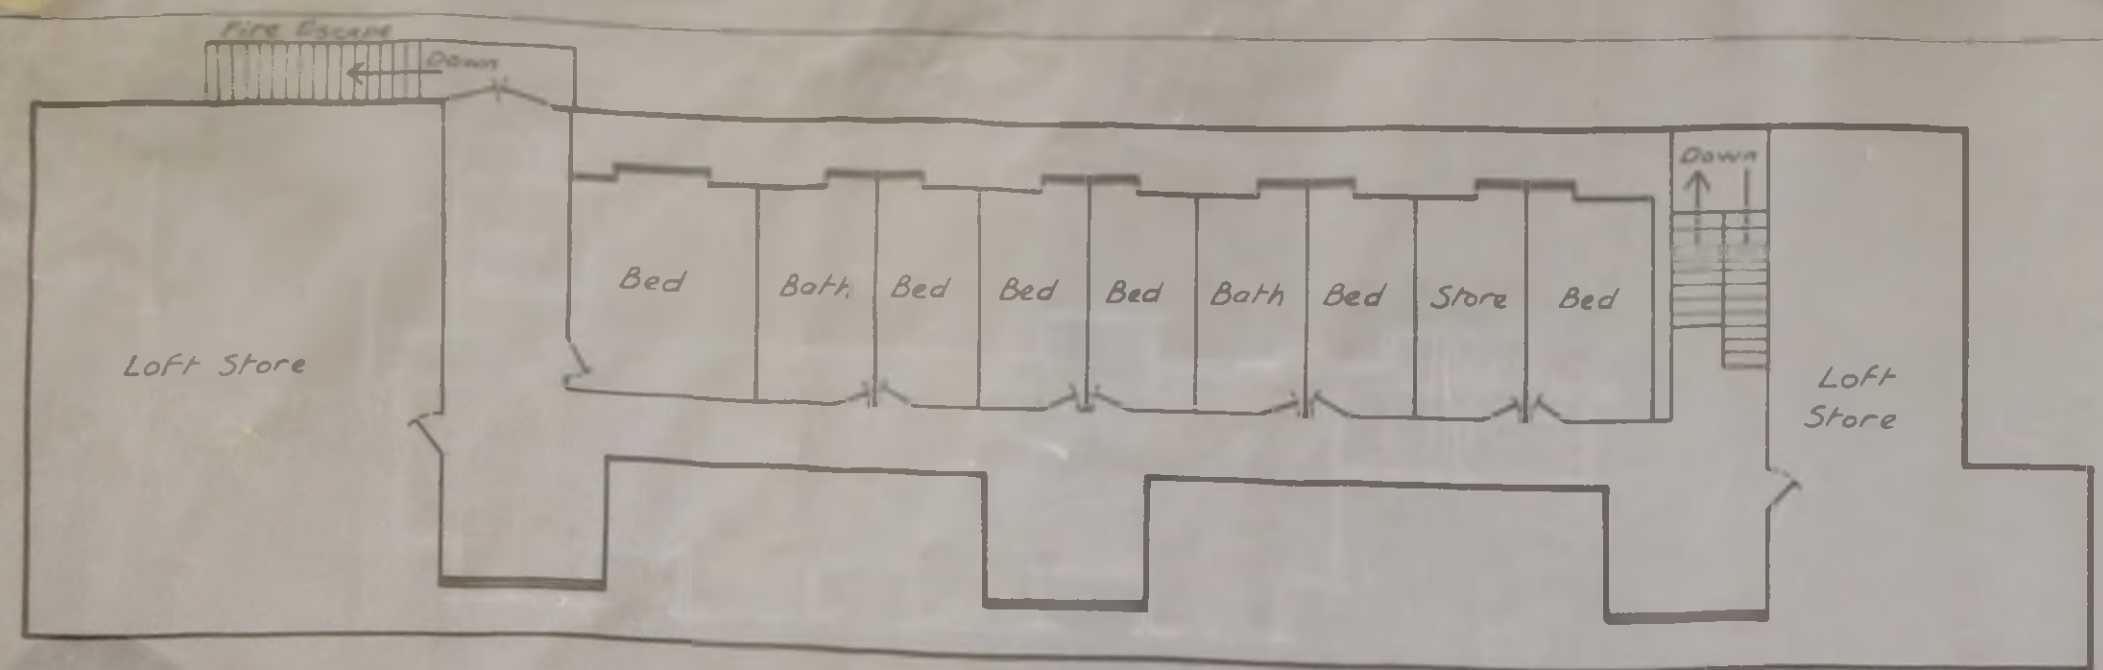

FIRST FLOOR PLAN



K.E.M. HOSPITAL.
GROUND FLOOR PLAN
AS EXISTING SEPT. 1979.

SCALE 8"0" TO 1"	DRAWN H.J.B.	TRACED H.J.B.	CHKD	DES	D.P.W.
DATE 19 9 79	DRAWING No EA/2/79		TRACING No IT/2/79		

KEM HOSPITAL FORT STANLEY FALKLAND ISLANDS PROPOSED ADDITIONS

SCALE: 8.0 TO ONE INCH

APPROVED BY H.E. THE GOVERNOR *Henry Cooper*
THE HON. S.M.O. *J. J. Walsh*



SECTION AB



APPENDIX B




GROUND FLOOR PLAN



**DRAWERS
NO 5**

A-211-B
EC: BRAG: P. J. CO
JAN. 47

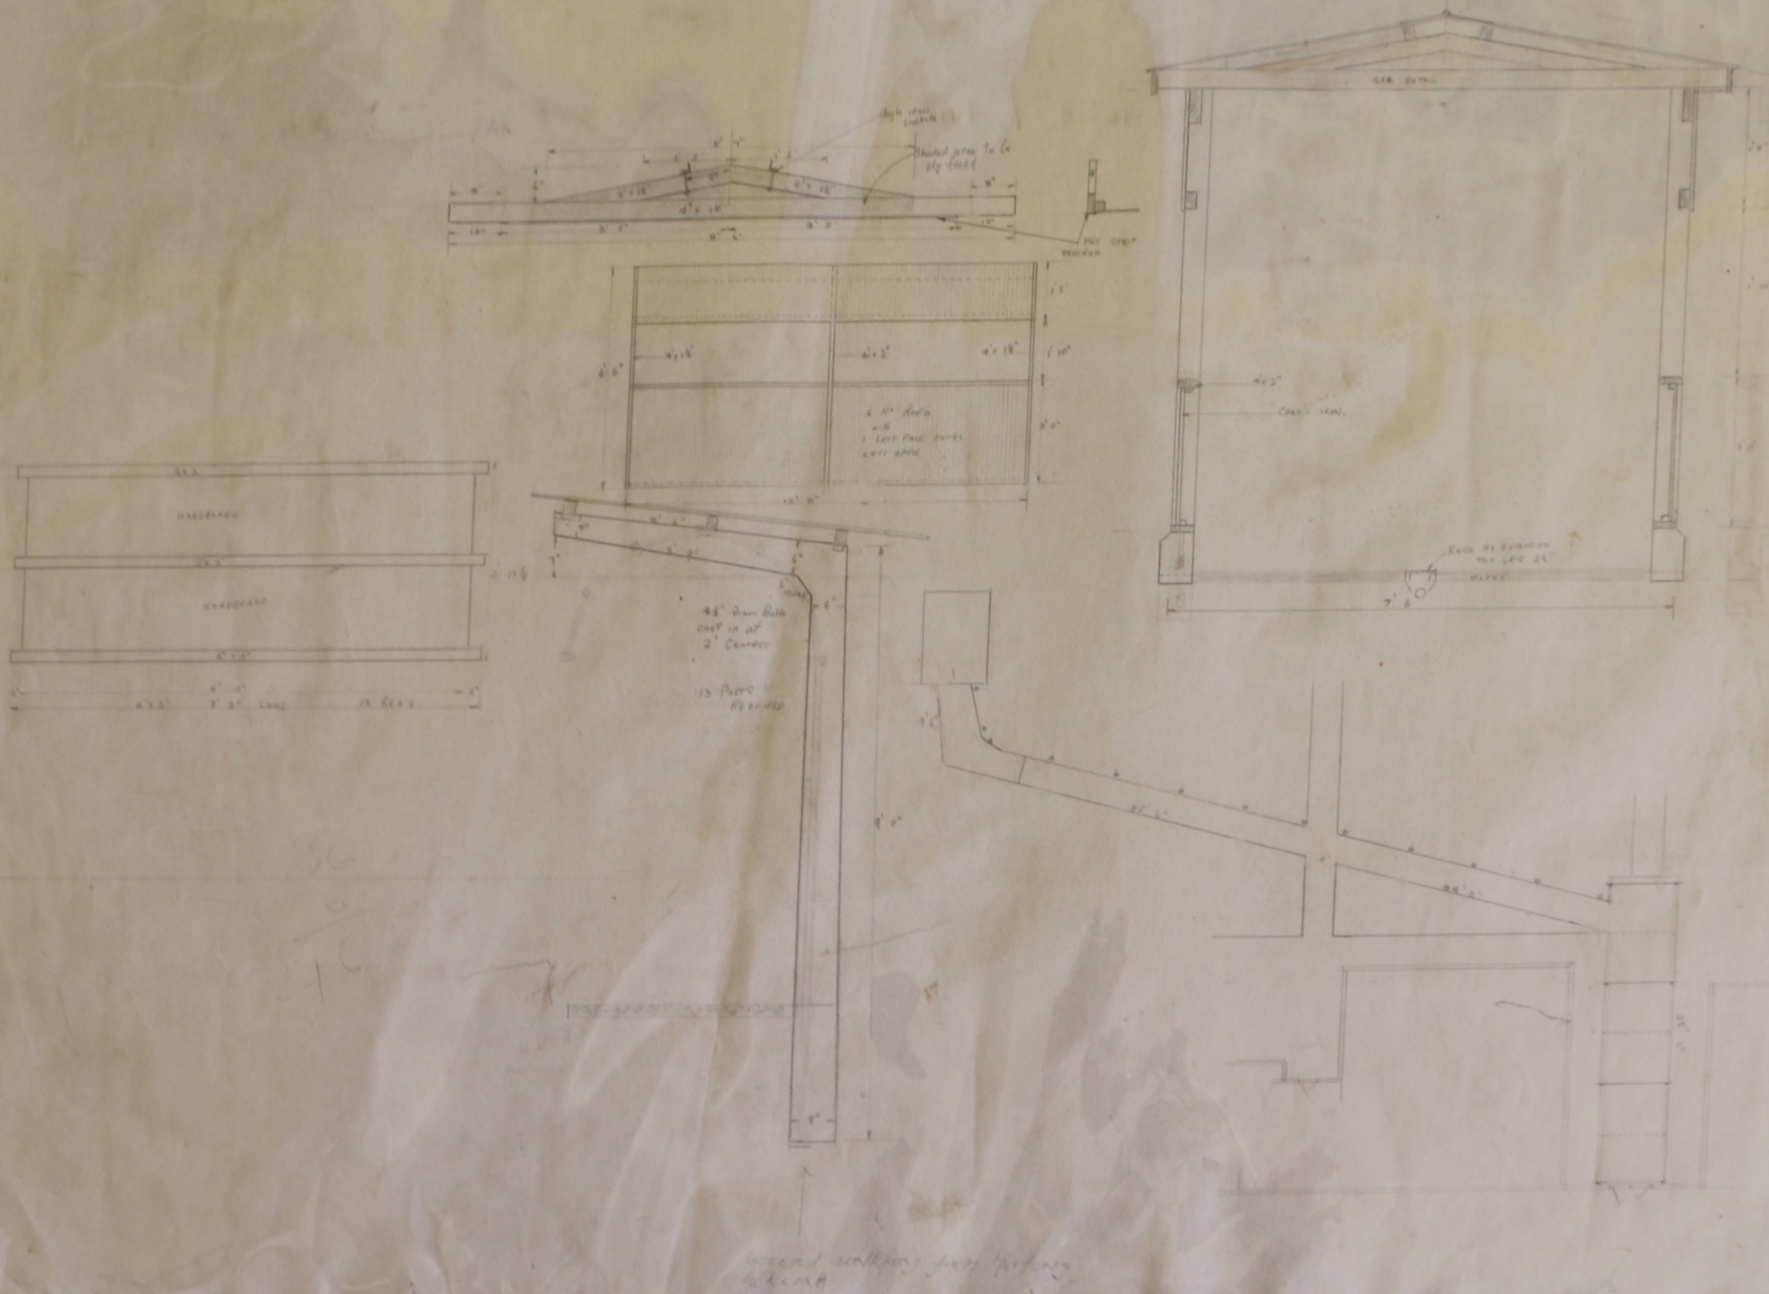

36
0
216

Legend walkway fast fittings to be used