



FRONT ELEVATION

SCALE
1 : 60

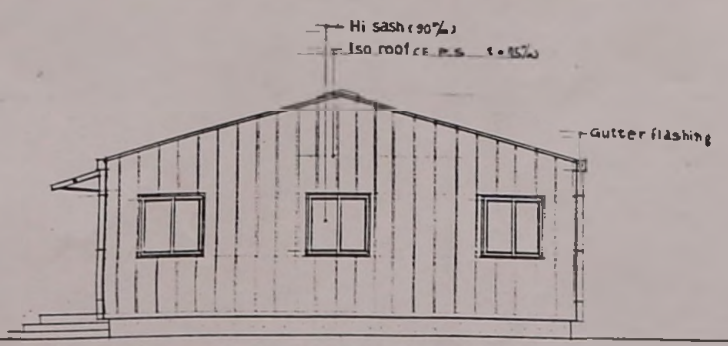


RIGHT SIDE ELEVATION

SCALE
1 : 60

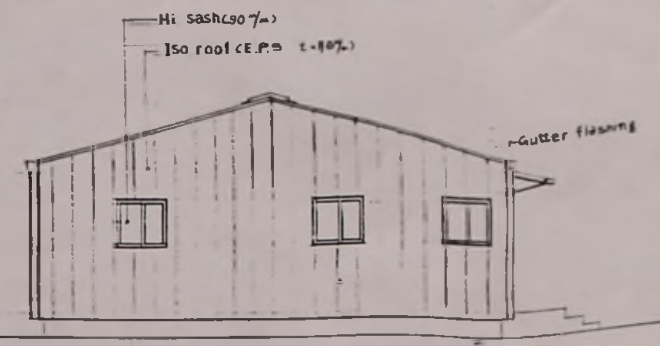

LEFT SIDE ELEVATION

SCALE
1 : 60

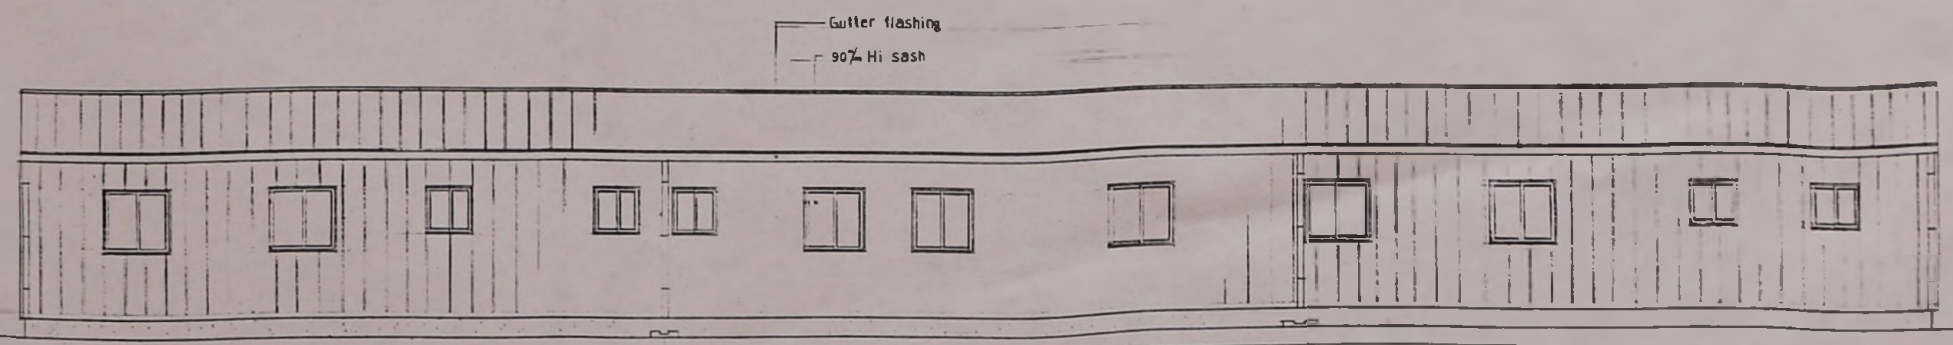


REAR ELEVATION

SCALE
1 : 60


Project Title : Korea Seamen's Club in Falkland Islands

Builder : Falkland Islands Korea Fishing Cooperation Ltd (FIKO)

 

中釜山(大林)建築士事務所
ARCHITECTS & ENGINEERS ASSOCIATION
건축사 林日晡 ARCH RIM IL SUN TEL 22-5431

| | | | | | | | | | |
|----------------------|-------------|------------|--------------------|-------------------|----------------|------------------|-------------------|------------------|--------------|
| 공사명 PROJECT TITLE | 축척 SCALE | 날자 DATE | 도면번호 DRAWING NO | 설계 DESIGNED BY | 제도 DRAWN BY | 심사 CHECKED BY | 승인 APPROVED BY | 도면매수 SHEET NO | □-□□□ of □□□ |
| 도면명 DRAWING TITLE | | 19 | | | | | | | |

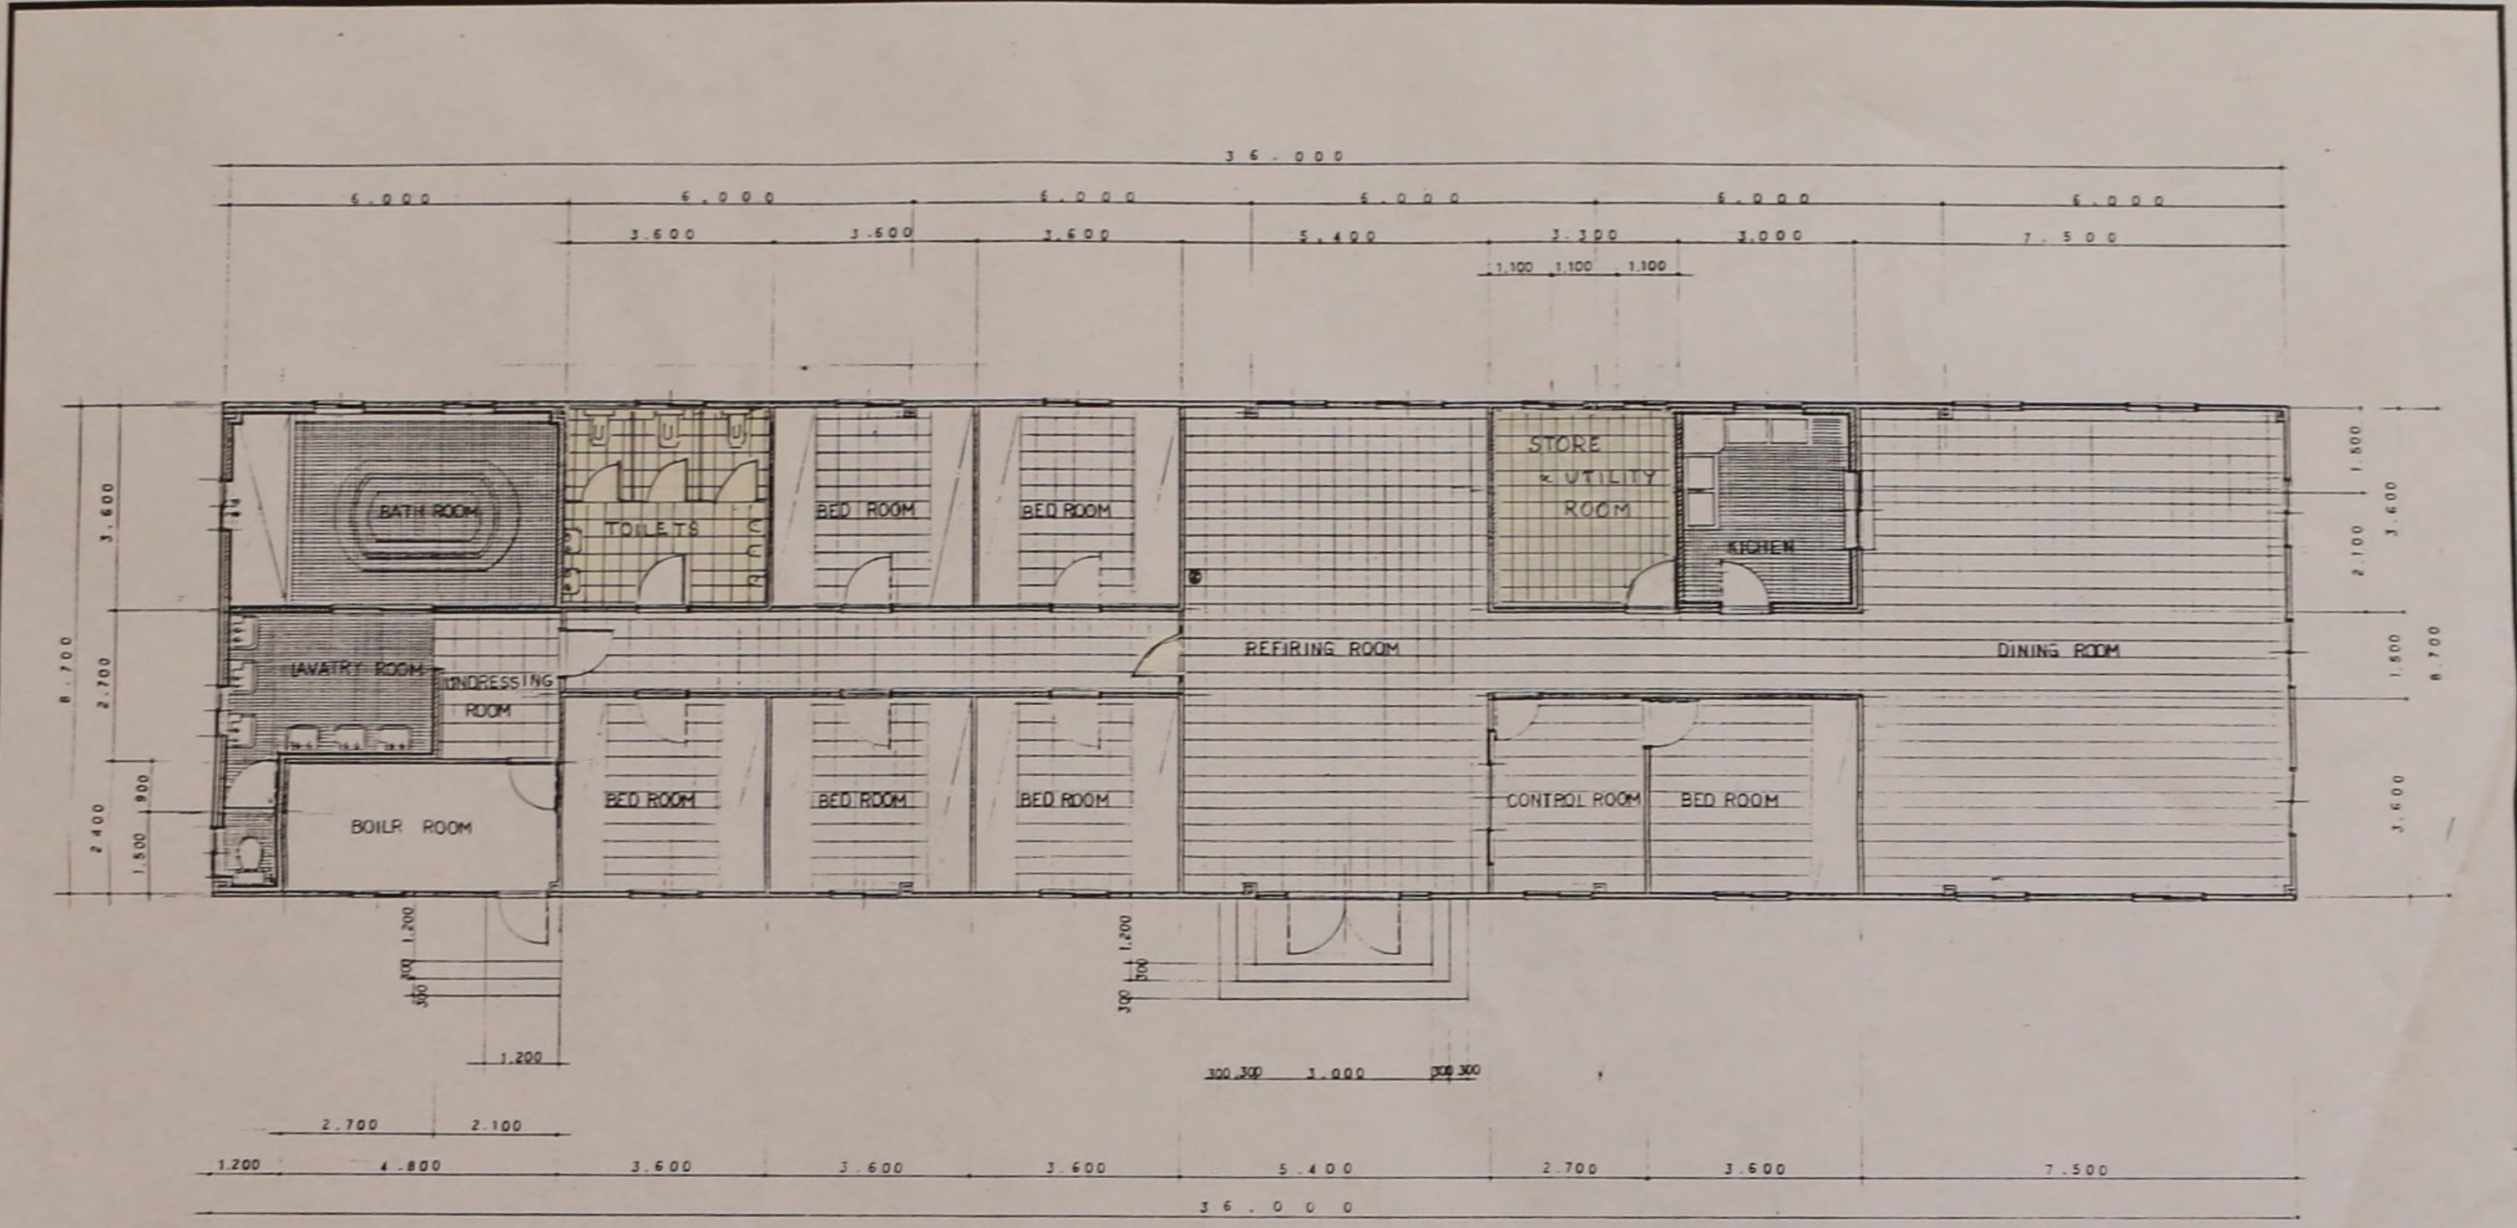


FLOOR PLAN

SCALE
1:60

Project Title : Korea Seamen's Club in Falkland Islands

Builder : Falkland Islands Korea Fishing Cooperation Ltd (FIKQ)

 

中釜山(大林)建築士事務所
ARCHITECTS & ENGINEERS ASSOCIATION
TEL 22-5431

공사명
PROJECT TITLE
도면명
DRAWING TITLE

축척
SCALE

날자
DATE

도면번호
DRAWING NO

설계
DESIGNED BY


제도
DRAWN BY

실사
CHECKED BY

승인
APPROVED BY

도면매수
SHEET NO

19 OF 000

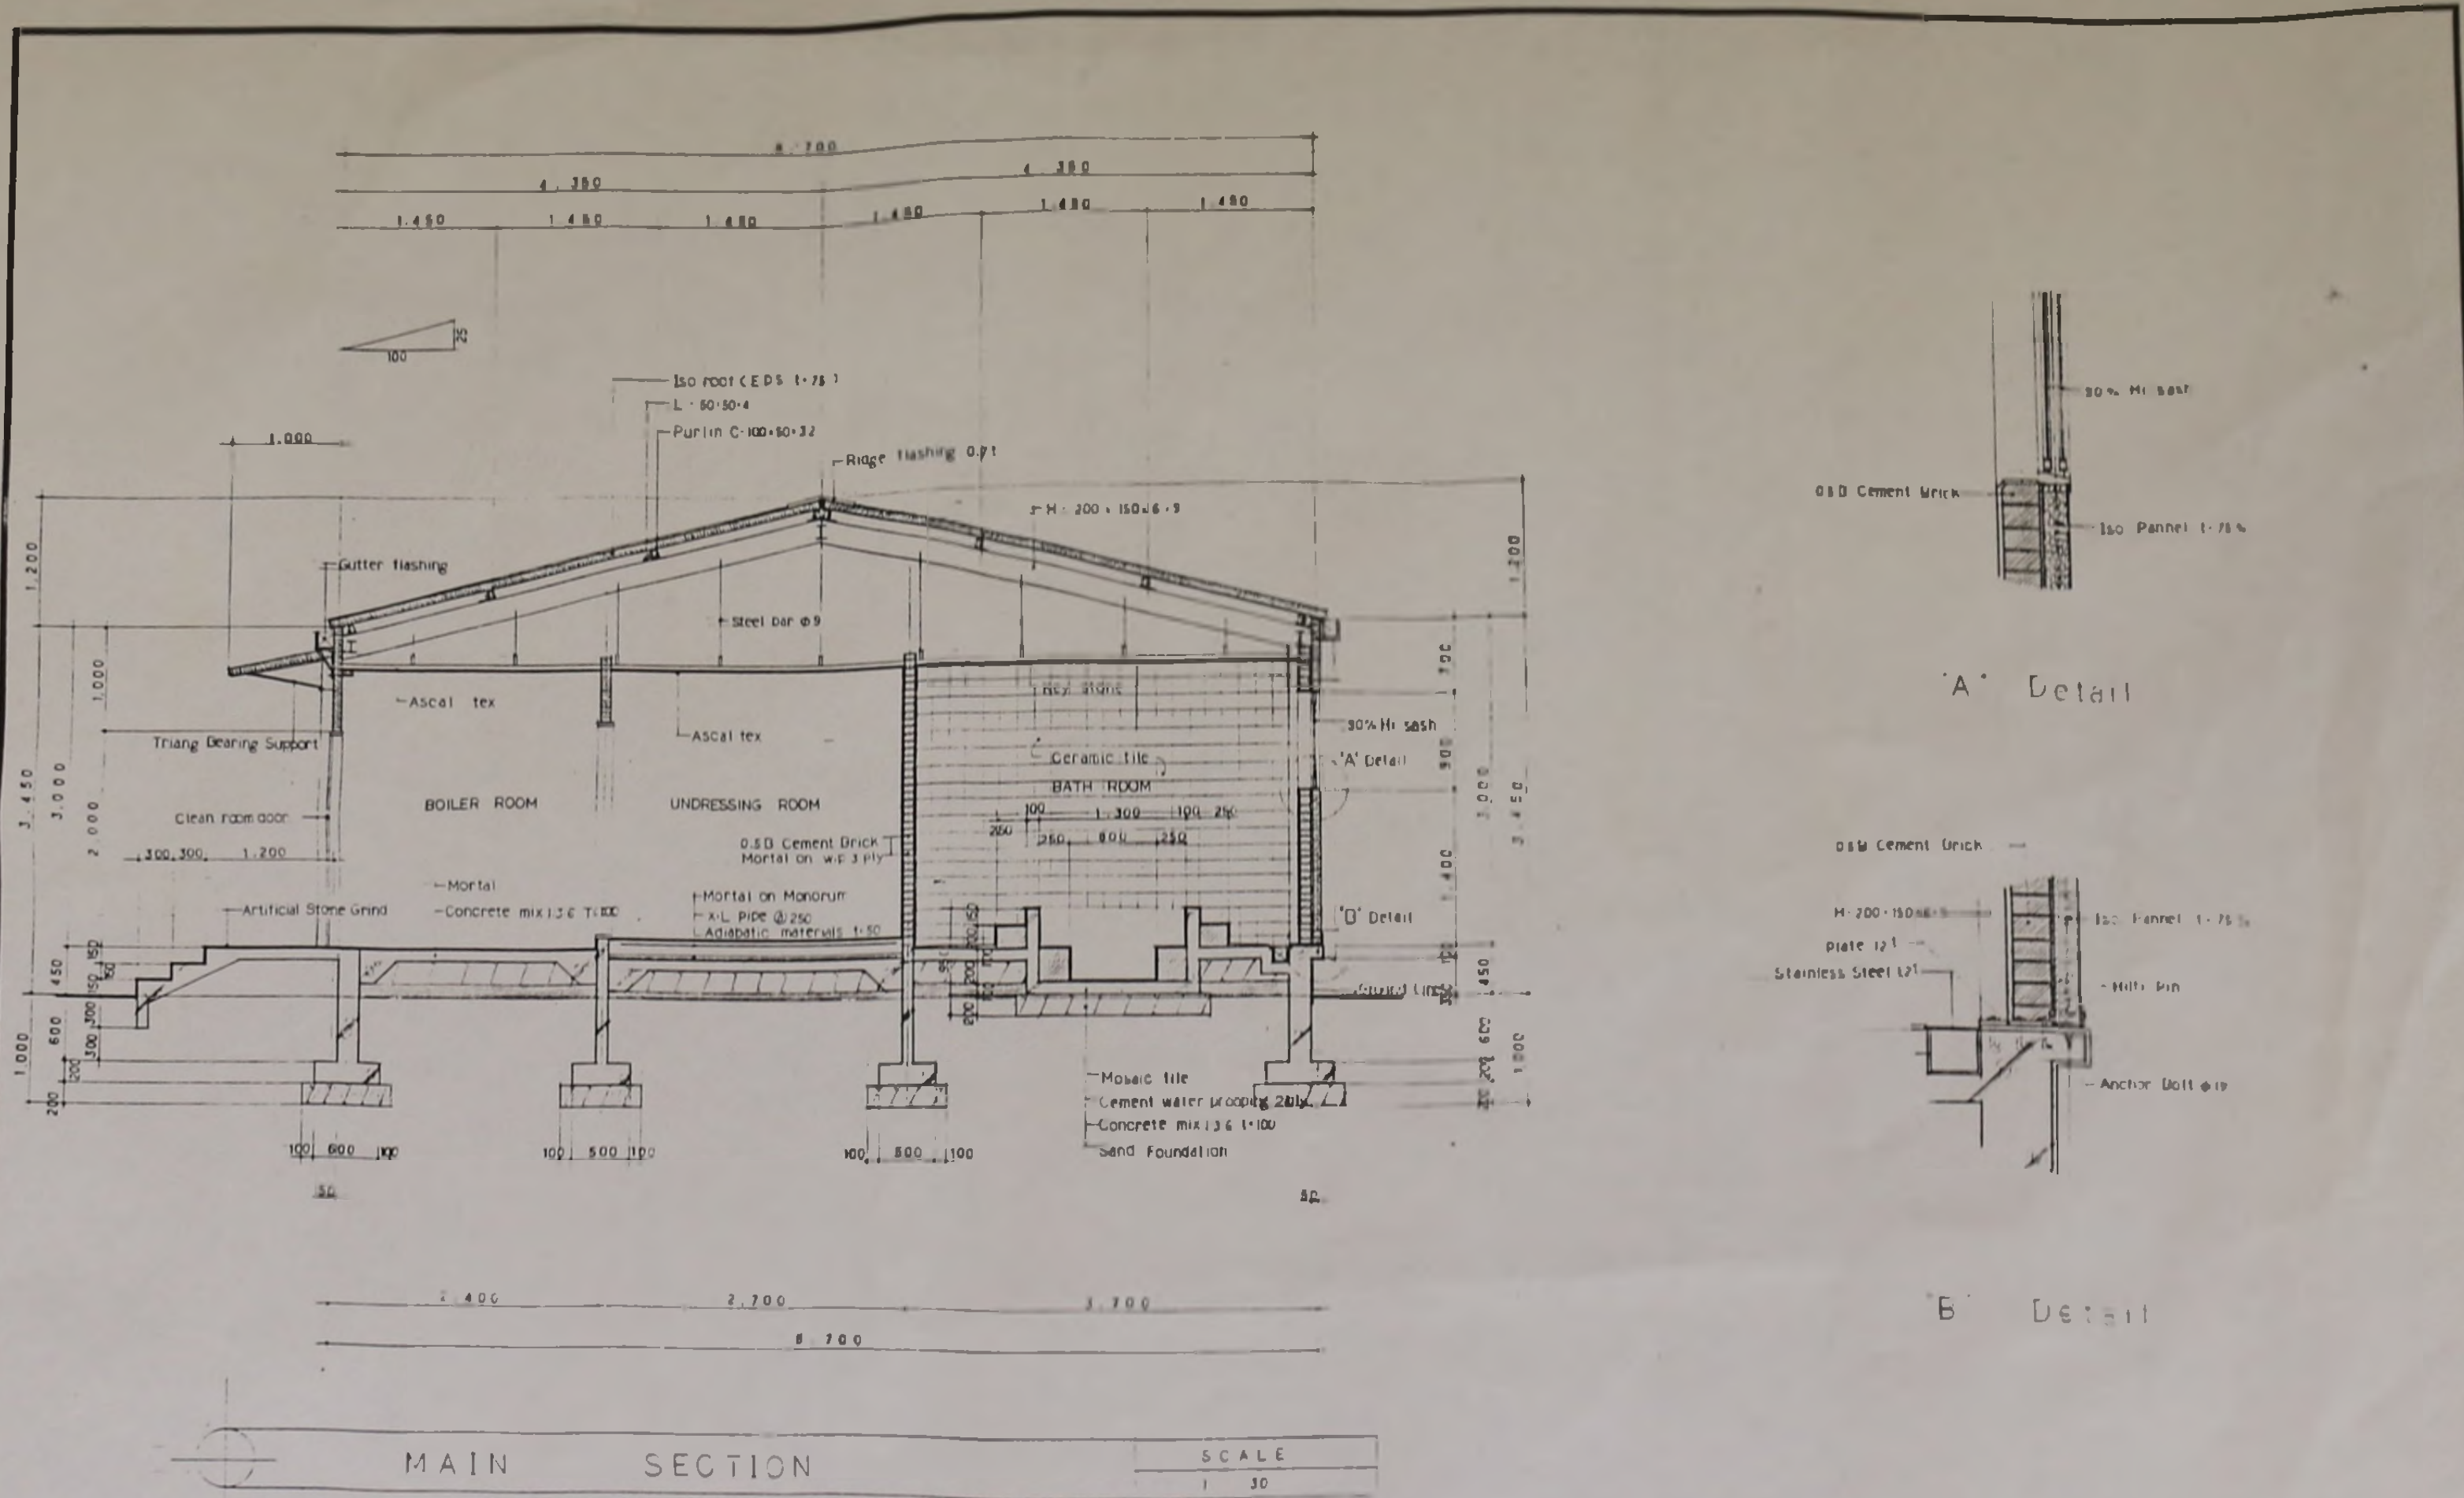

中釜山(大林)建築士事務所
ARCHITECTS & ENGINEERS ASSOCIATION
건축사 김일훈 ARCH. RIM IL HUN TEL. 22-5431

공사명
PROJECT TITLE
도면명
DRAWING TITLE



SCALE
1/30

DATE
19

| | | | | |
|---------------------|-------------------|----------------|------------------|-------------------|
| 도면번호 DRAWING NO. | 설계 DESIGNED BY | 제도 DRAWN BY | 검사 CHECKED BY | 승인 APPROVED BY |
|---------------------|-------------------|----------------|------------------|-------------------|

도면매수
SHEET NO.


0-0001 of 0001

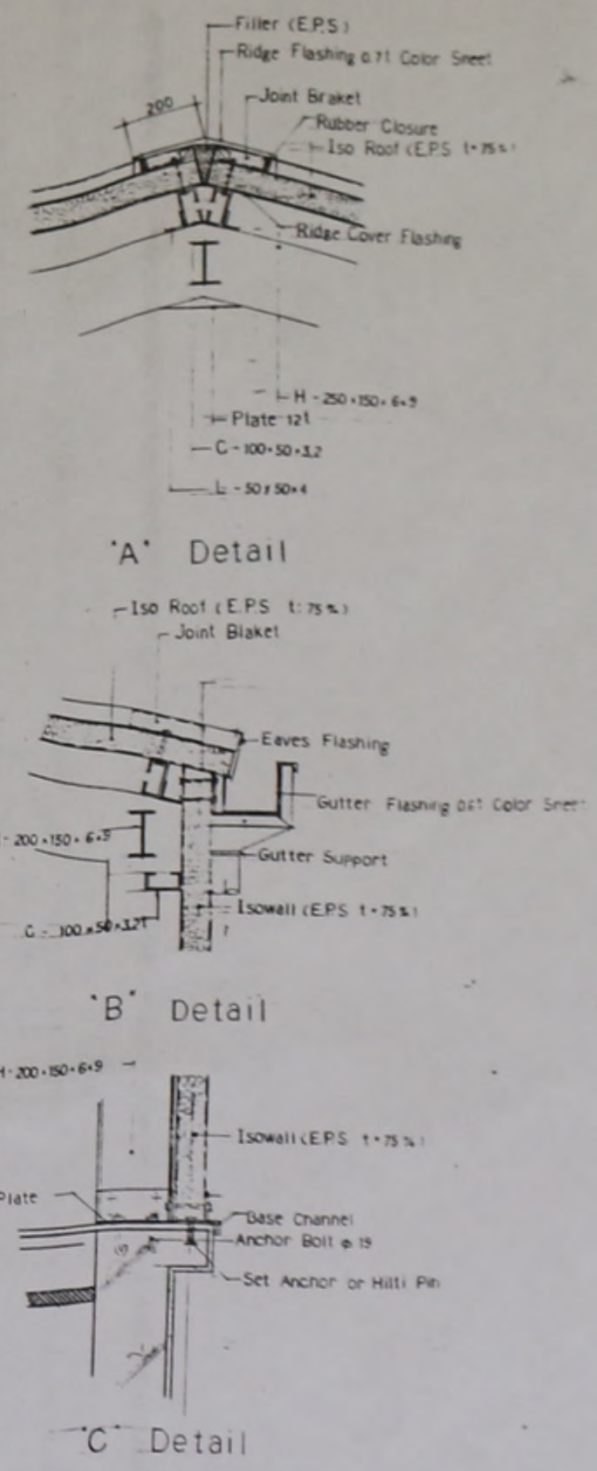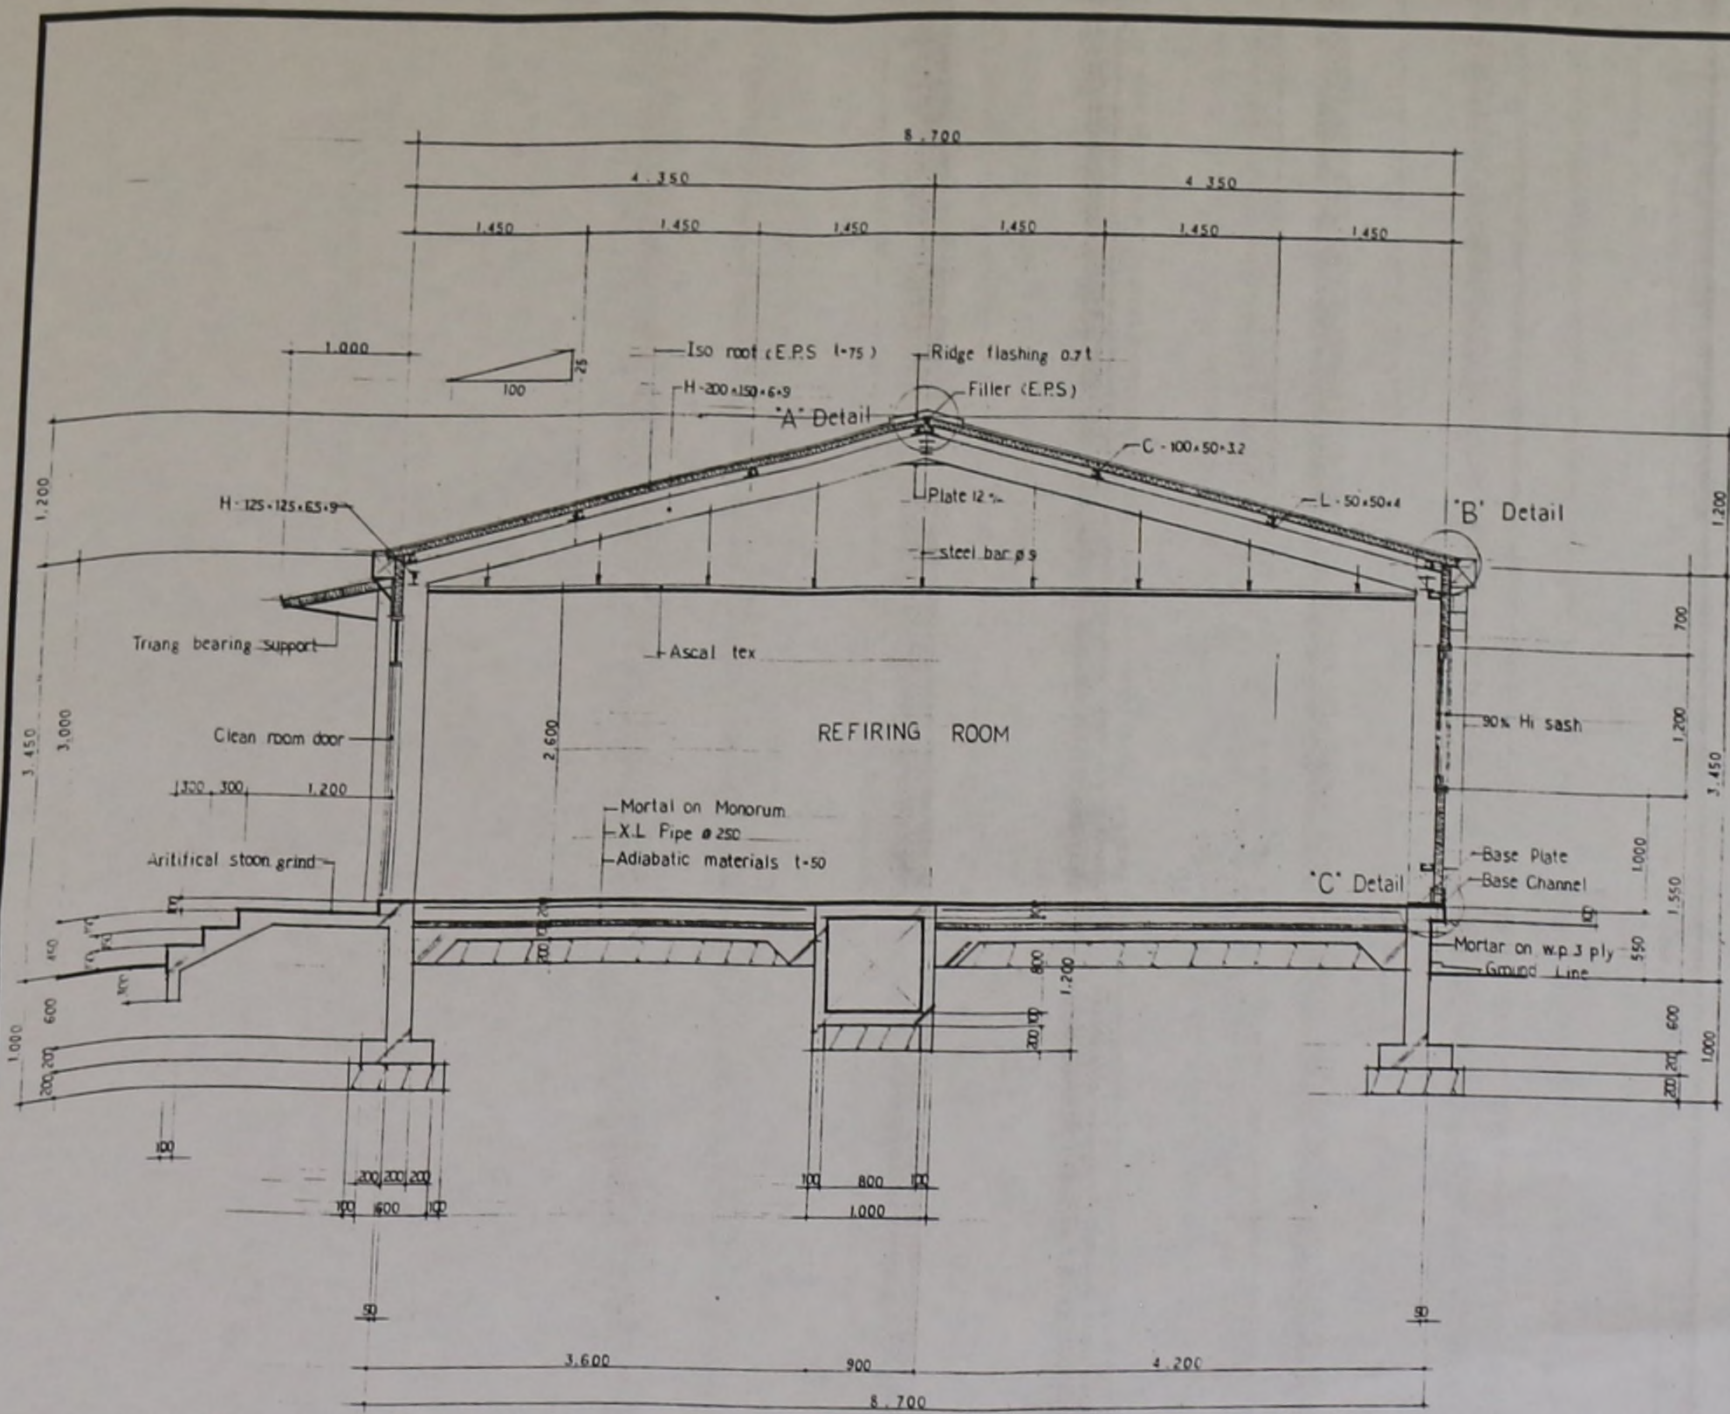


MAIN SECTION SCALE 1:30

Project Title : Korea Seamen's Club in Falkland Islands

BUILDER : Falkland Islands Korea Fishing Cooperation Ltd (FIKO)

| | | | | | | | | | | |
|---|----------------------|-------------|------------|---------------------|-------------------|----------------|------------------|-------------------|-------------------|---|
|  <p>中釜山(大林)建築士事務所 ARCHITECTS & ENGINEERS ASSOCIATION 건축사 林日魯 ARCH RIM IL SUN TEL 22-5431</p> | 공사명 PROJECT TITLE | 척도 SCALE | 날짜 DATE | 도면번호 DRAWING NO. | 설계 DESIGNED BY | 제작 DRAWN BY | 심사 CHECKED BY | 승인 APPROVED BY | 도면매수 SHEET NO. | <input type="checkbox"/> - <input type="checkbox"/> of <input type="checkbox"/> |
| | 도면명 DRAWING TITLE | 1:30 | 19 | | | | | | | |

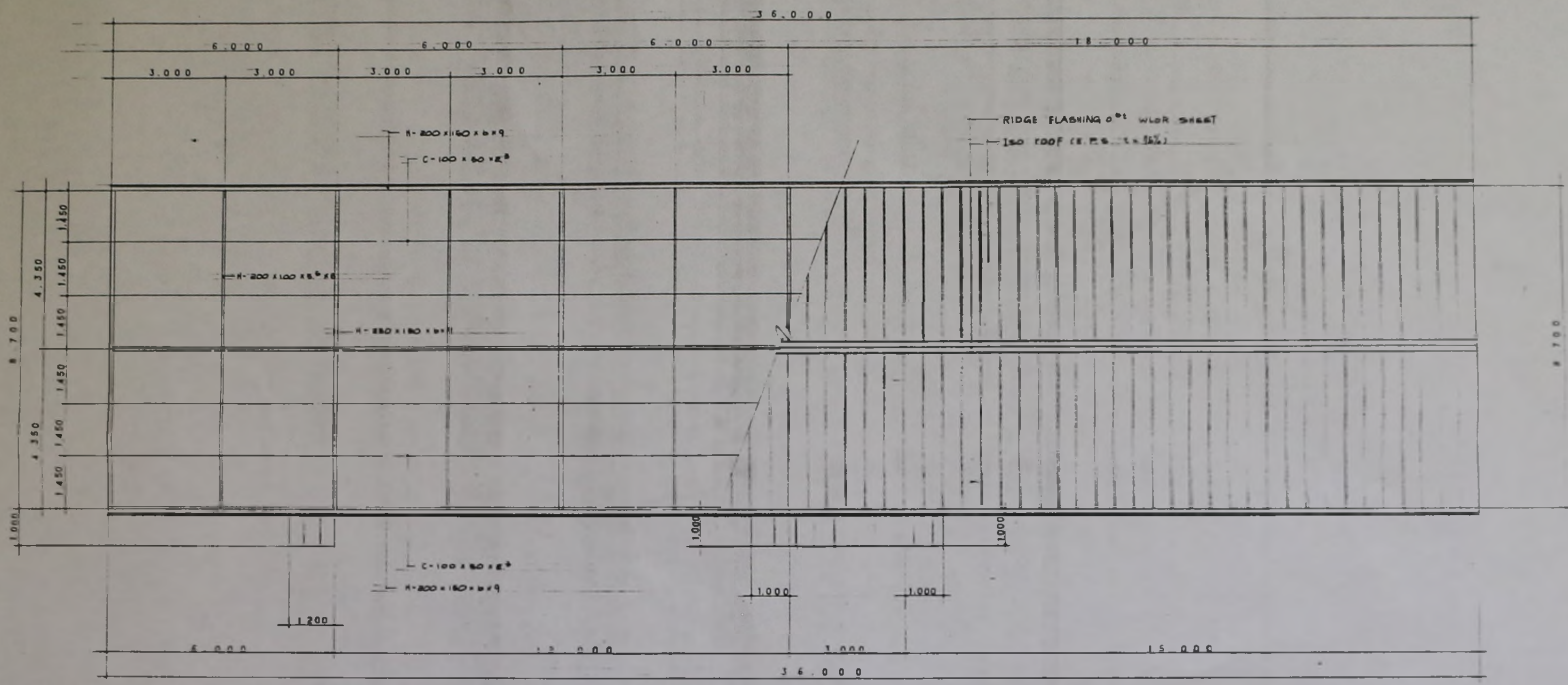

ROOF TRUSS SECTIONAL PLAN

SCALE

1:50

Project Title : Korea Seamen's Club in Falkland Islands

Builder : Falkland Islands Korea Fishing Cooperation Ltd (FIKO)



中釜山(大林)建築士事務所
 ARCHITECTS & ENGINEERS ASSOCIATION
 건축사 박일 ARCH. RIM IL SUN TEL. 22-5431

공사명
 PROJECT TITLE
 도면명
 DRAWING TITLE

축척
 SCALE
 1:50

날자
 DATE
 19

도면번호
 DRAWING NO.

설계
 DESIGNED BY

제도
 DRAWN BY

심사
 CHECKED BY

승인
 APPROVED BY

도면매수
 SHEET
 NO.

0-000 OF 000