

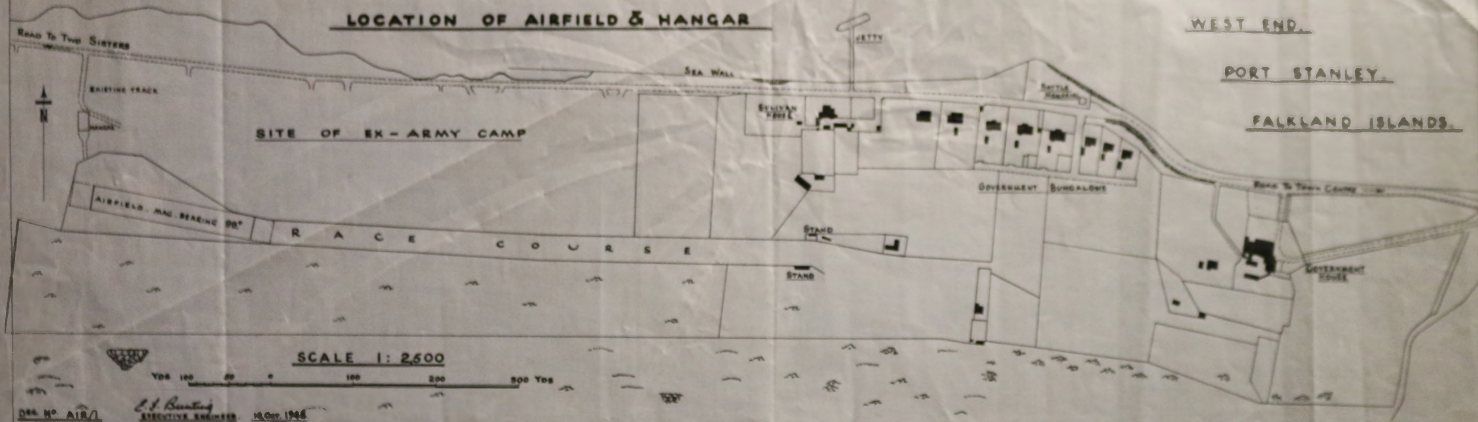


 

 

NOTES FOR AIRFIELD PLAN


1. ALL LENSES TO BE AIRFIELD OPTION WHICH IS 0-250m ABOVE LOW WATER MARK ON 20 SEP 80.
2. TOW SHOWN IN CORNER OF 100' AS SHOWN.
3. ALTHOUGH AIRSTRIP IS TO SCALE SOME OF THE DEMARKATED AREAS ARE ONLY DIAGRAMMATIC AND ARE UNABLE TO CORRECT.

6.	UP DATED	7/28/84
7.	UP DATED	7/28/84
8.	UP DATED	7/28/84
9.	UP DATED	7/28/84
10.	UP DATED	7/28/84
A.	UPDATE AND PROGRAM FROM DCL N° 101/1-2	7/28/84
SERIAL	DESCRIPTION	DATE
AMENDMENTS		

RAF STANLEY									
SITE LAYOUT									
TOWNPLAN NO 101 / 1 / 1-3									
1	2	3	4	5	6	7	8	9	10
1: 2000 1: 20000									
PROJECT DATA SHEET									
MAJ H COWMAN RE									
CRE(WORKS) FI									
KTEL (MPP-12)									
APPROVED BY PROJECT NO DATE BY DATE									

CAUTION - PHOTOGRAMMETRIC PLOT NOT FIELD CHECKED

SHEET VC 4673

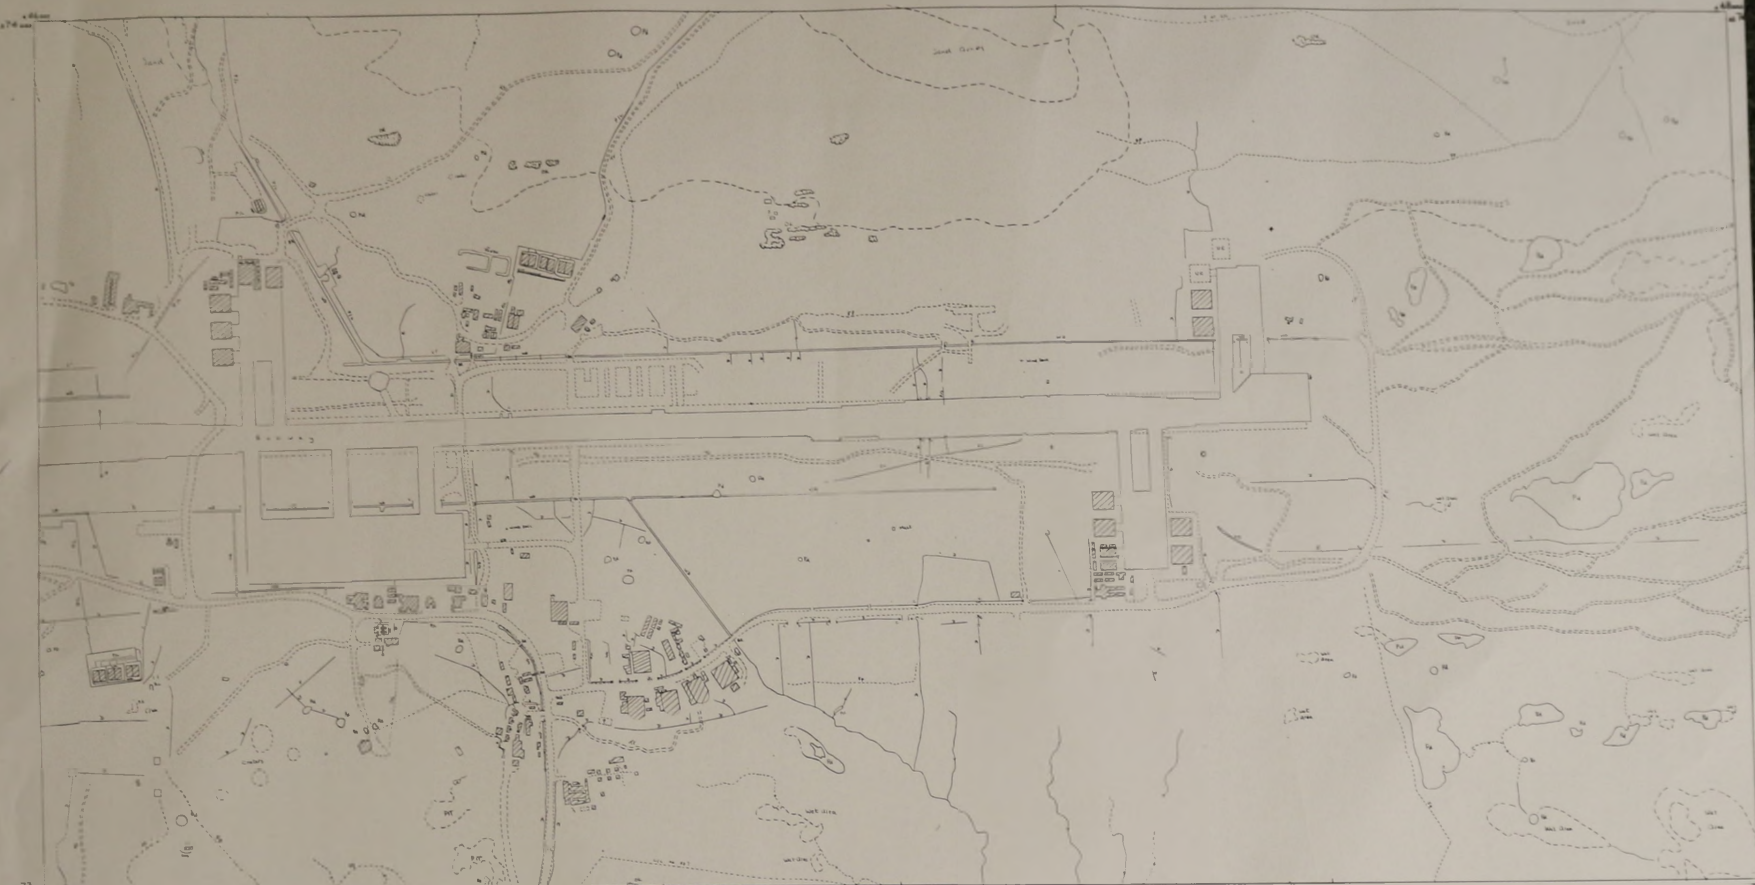

Prepared by Overseas Survey Directorate, Canberra, 1988


SCALE 1:2,500

Overseas Survey Directorate, Canberra, 1988
Scale: 1:2,500

INDEX TO FOLLOWING SHEETS

VC 4674	VC 4676
VC 4673	VC 4673
VC 4672	VC 4672


8

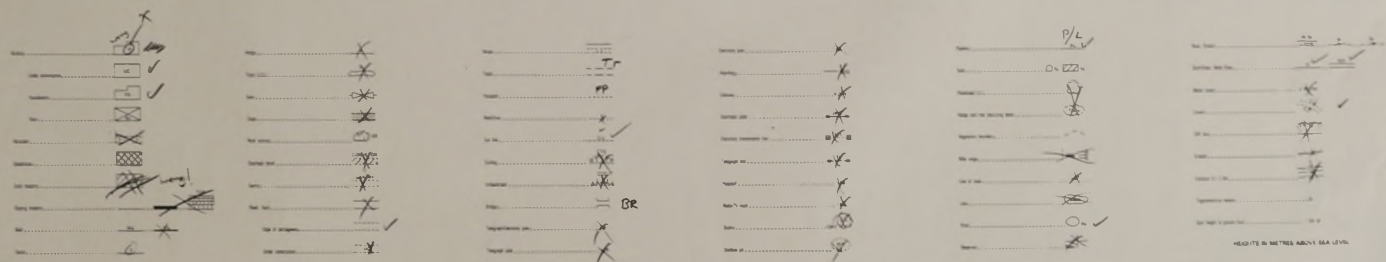

CAUTION - PHOTOGRAMMETRIC PLOT NOT FIELD CHECKED

CAUTION - PHOTOGRAMMETRIC PLOT NOT FIELD CHECKED

SHEET 11 OF 11

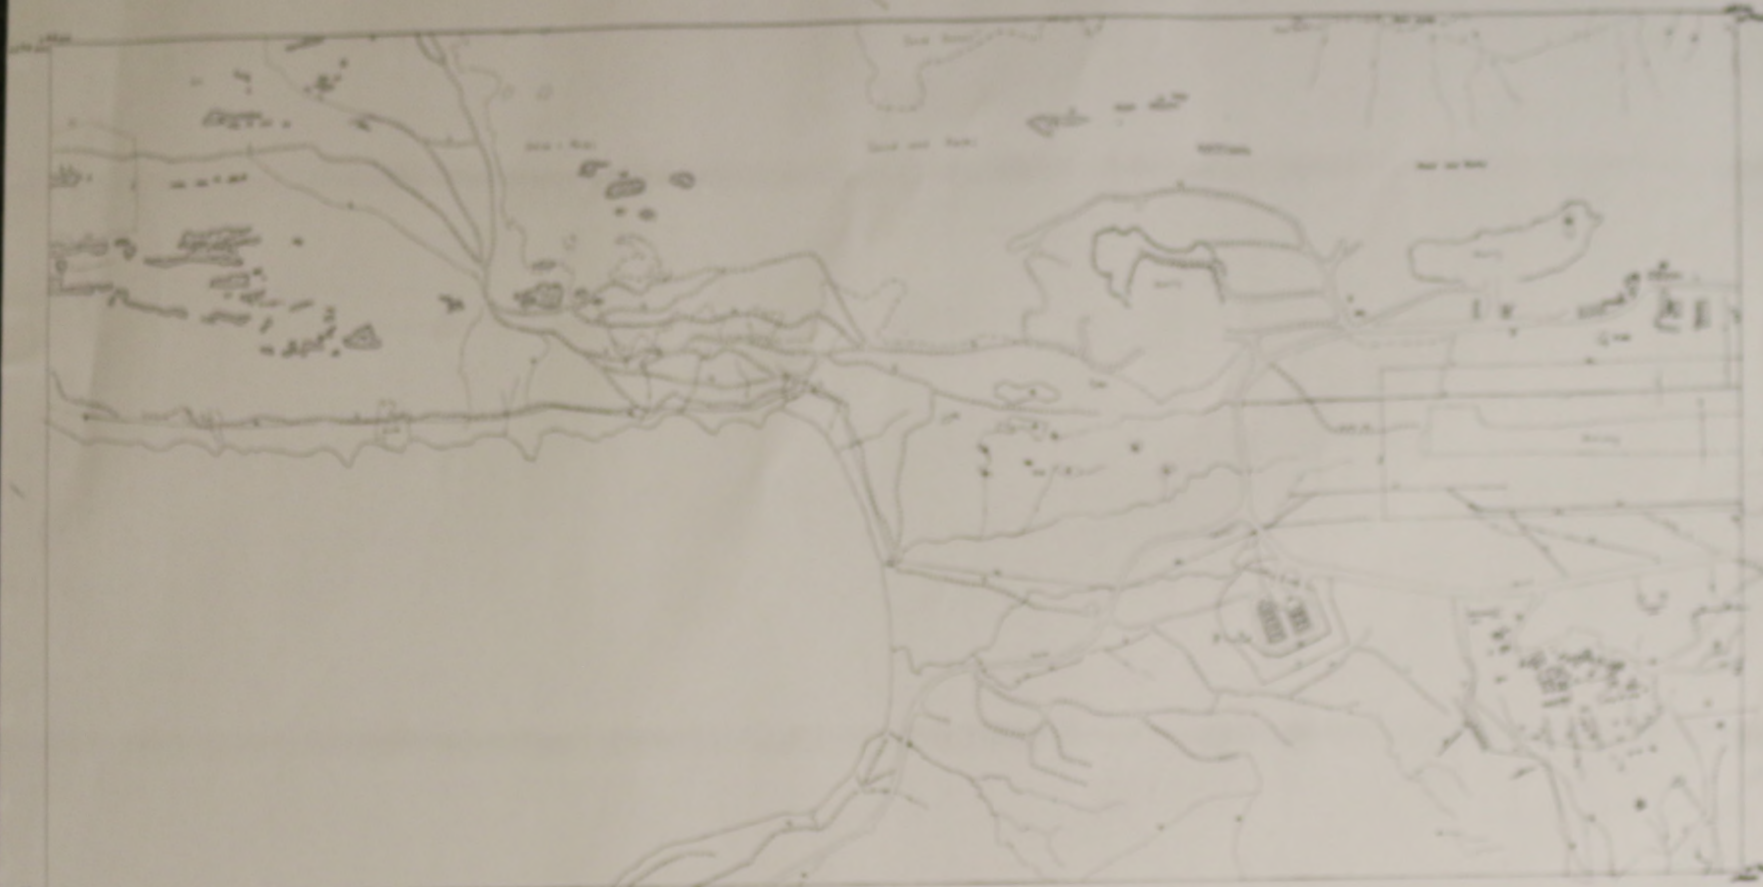


SCALE 1:2000


UC 4473	UC 4474	UC 4475
UC 4476	UC 4477	UC 4478
UC 4479	UC 4480	UC 4481


9

CAUTION - PHOTOGRAMMETRIC PLOT NOT FIELD CHECKED

 



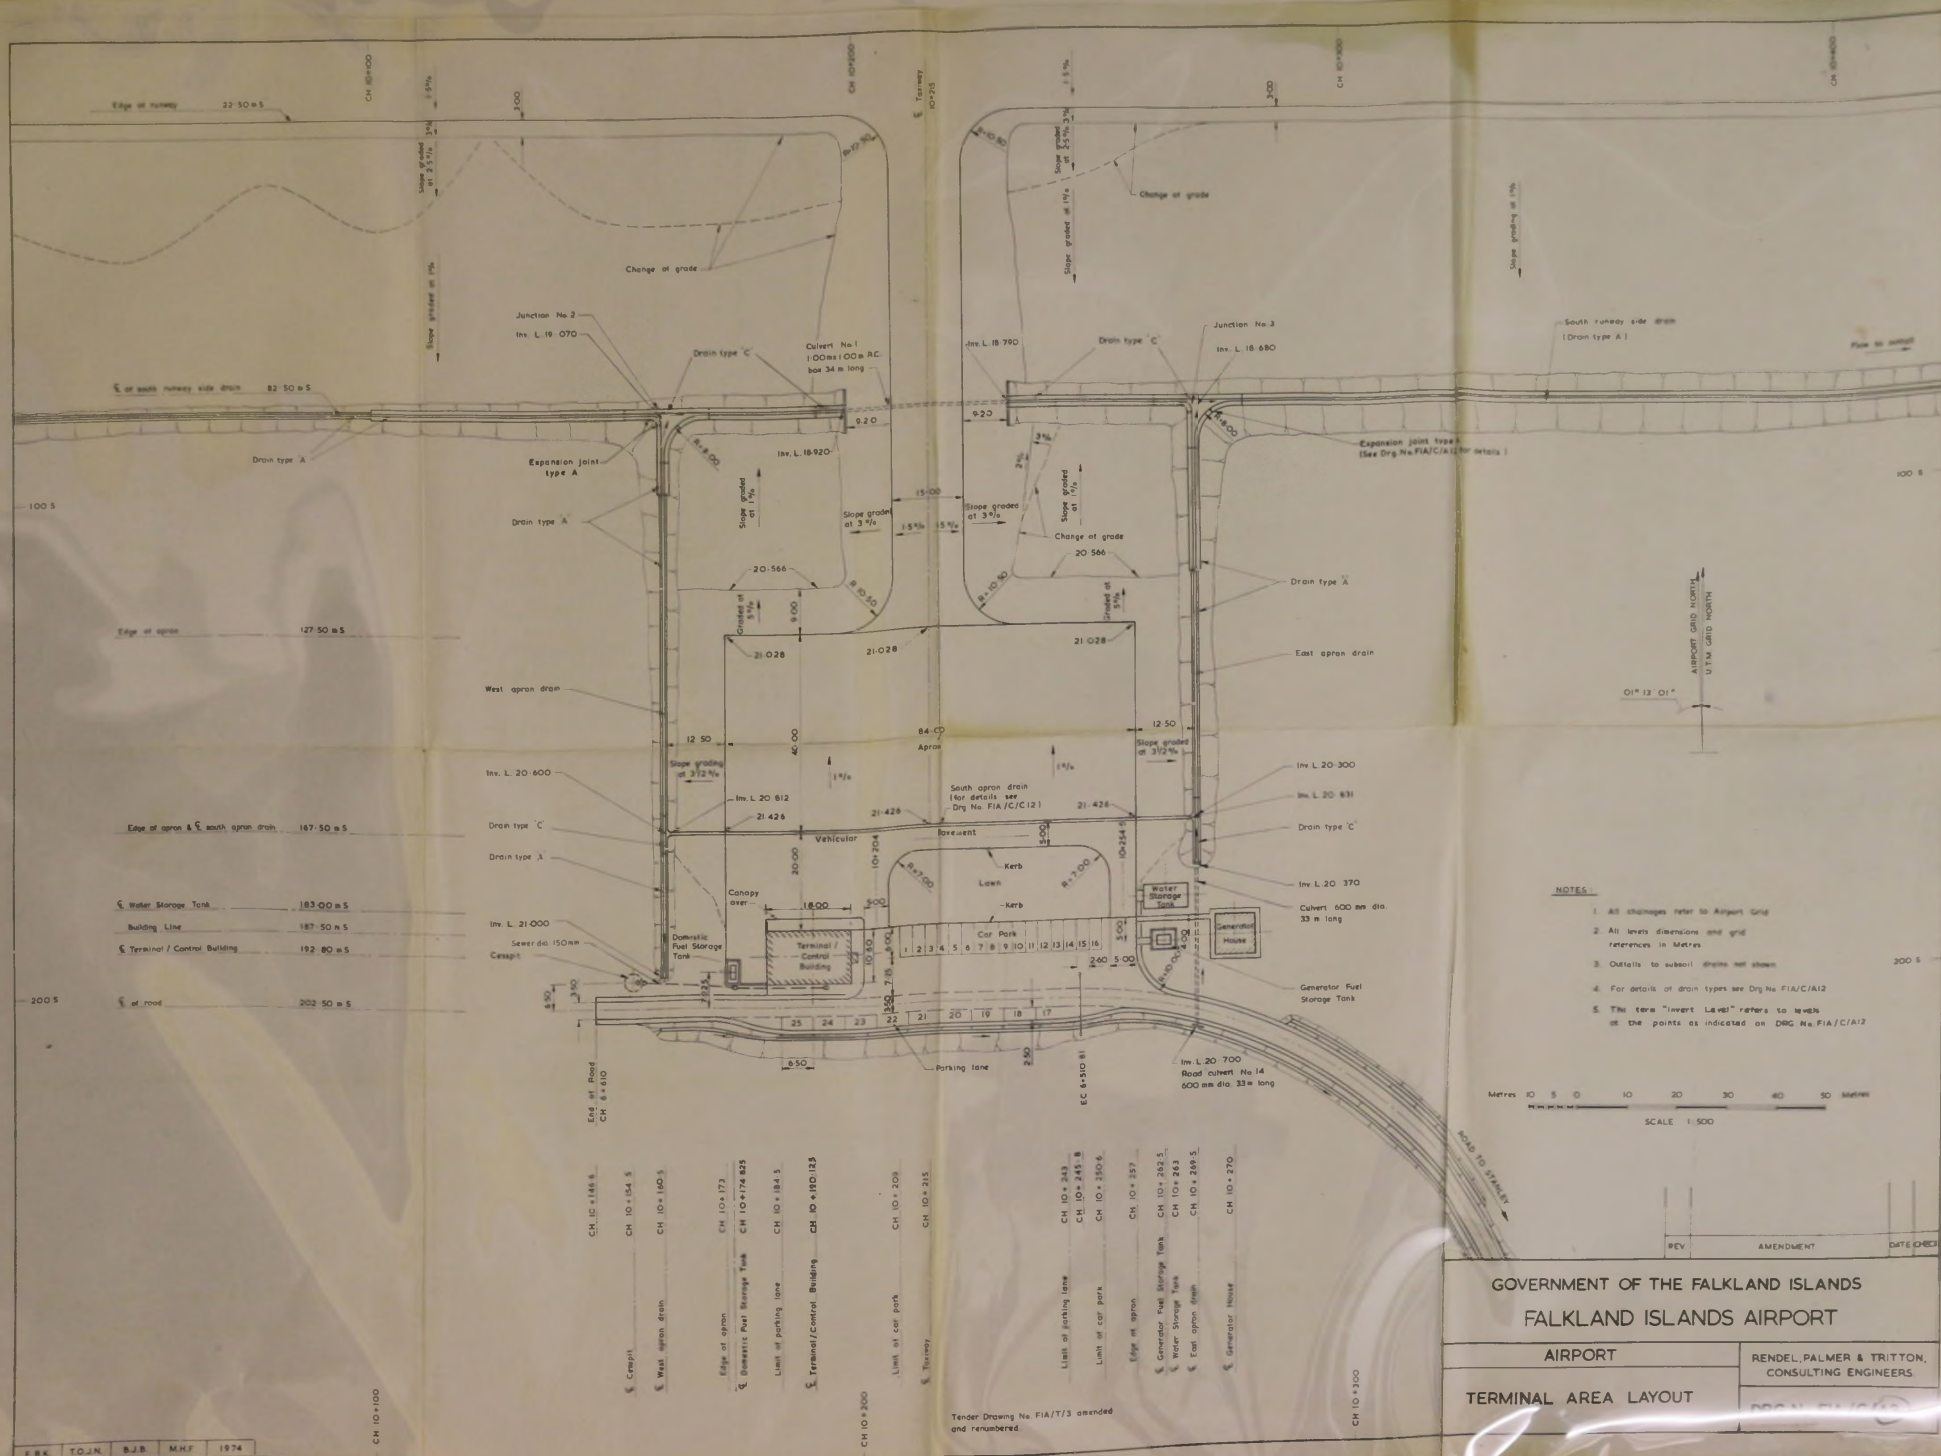

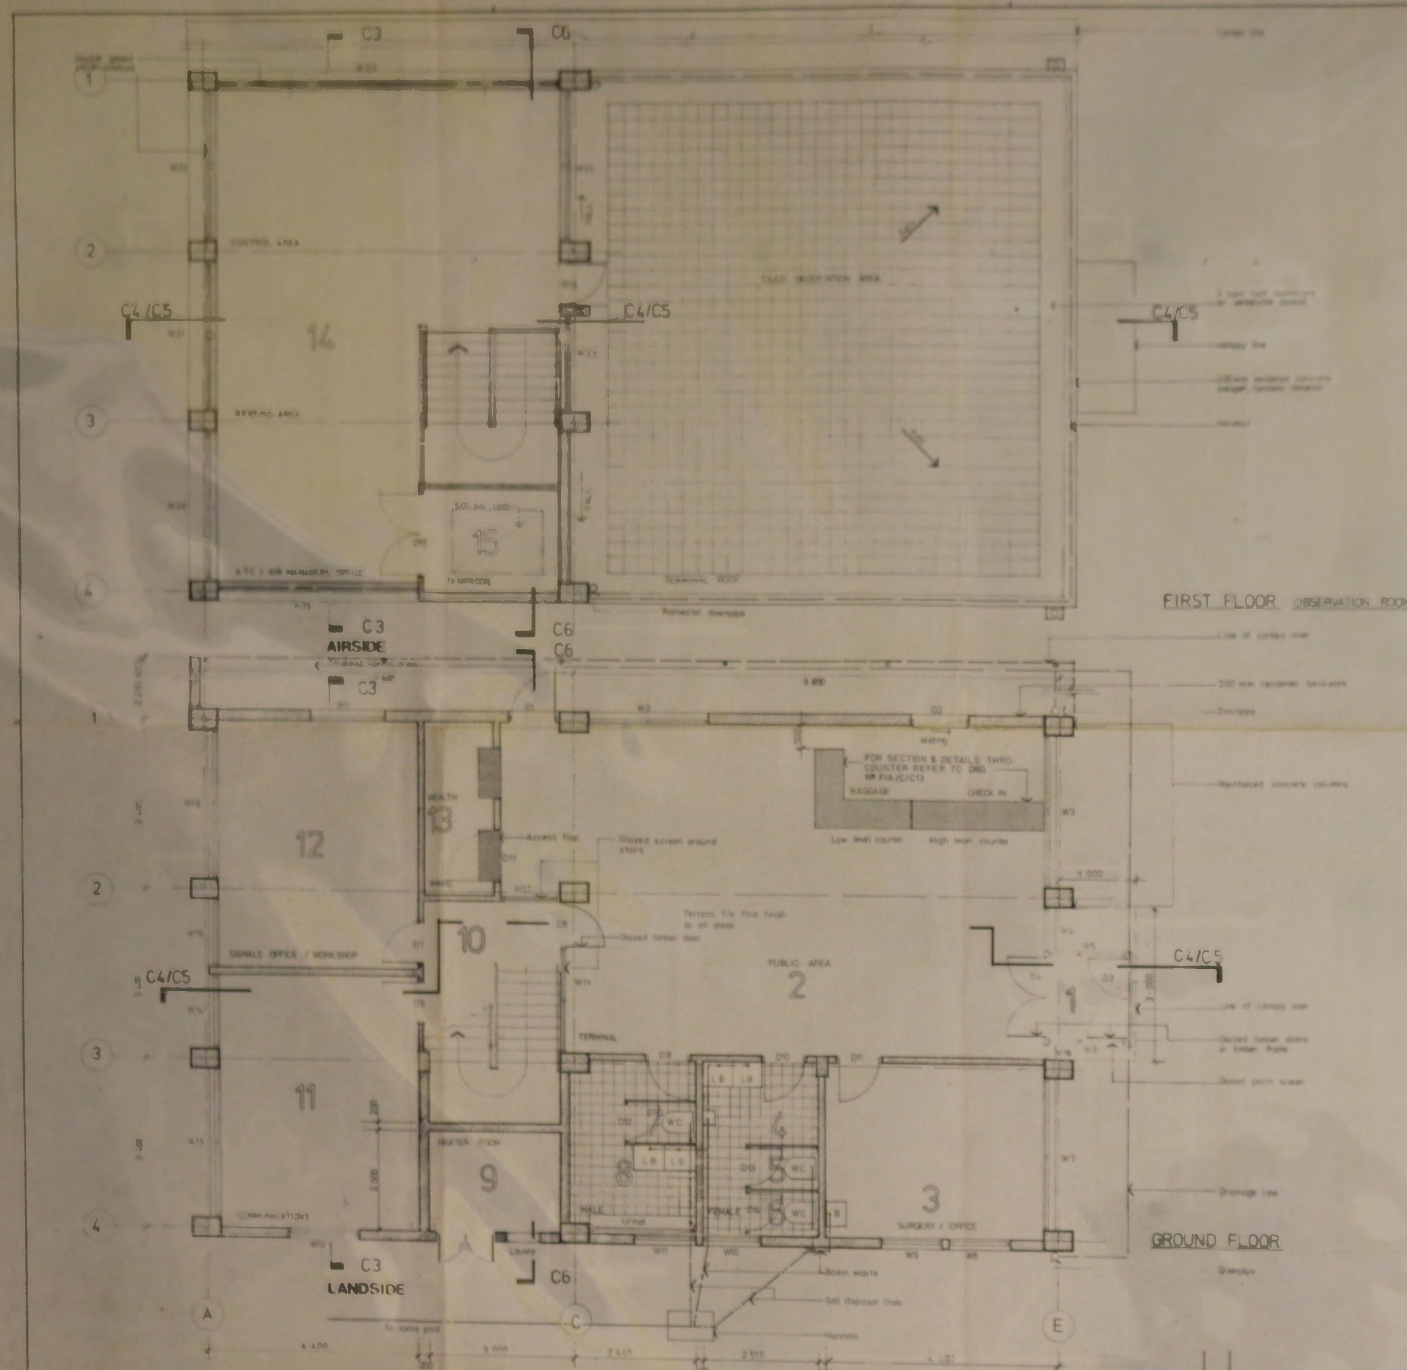

NOTE: NO DIMENSIONS TO BE PLACED ON THIS DRAWING



NOTE: FOR SECTION & DETAILS THIRD
FLOOR REFER TO DRG
NO FIA/C/CI-10

GOVERNMENT OF THE FALKLAND ISLANDS
FALKLAND ISLANDS AIRPORT

TERMINAL/CONTROL BUILDING

GENERAL ARRANGEMENT
PLANS

RENDEL PALMER & TRAYTON,
CONSULTING ENGINEERS

DRG No FIA/C/CI

Tender No. 10 FIA/CI-10 awarded & completed

REV AMENDMENT DATE

SCALE: 1:50
A.B. T.O.N. D.B.

NOTE For all floor plans & elevations refer to drawing no's F-1A/C/C1 & F-1A/C/C2 respectively.


All dimensions are in millimetres.

DRG No. FIA / C / C3

EBK	TOJN	D.B.	J.B.	1974
-----	------	------	------	------

Tender drg. no. FIA/T/ 20 amended and renumbered

REV.	AMENDMENT	DATE CHECKED
------	-----------	--------------

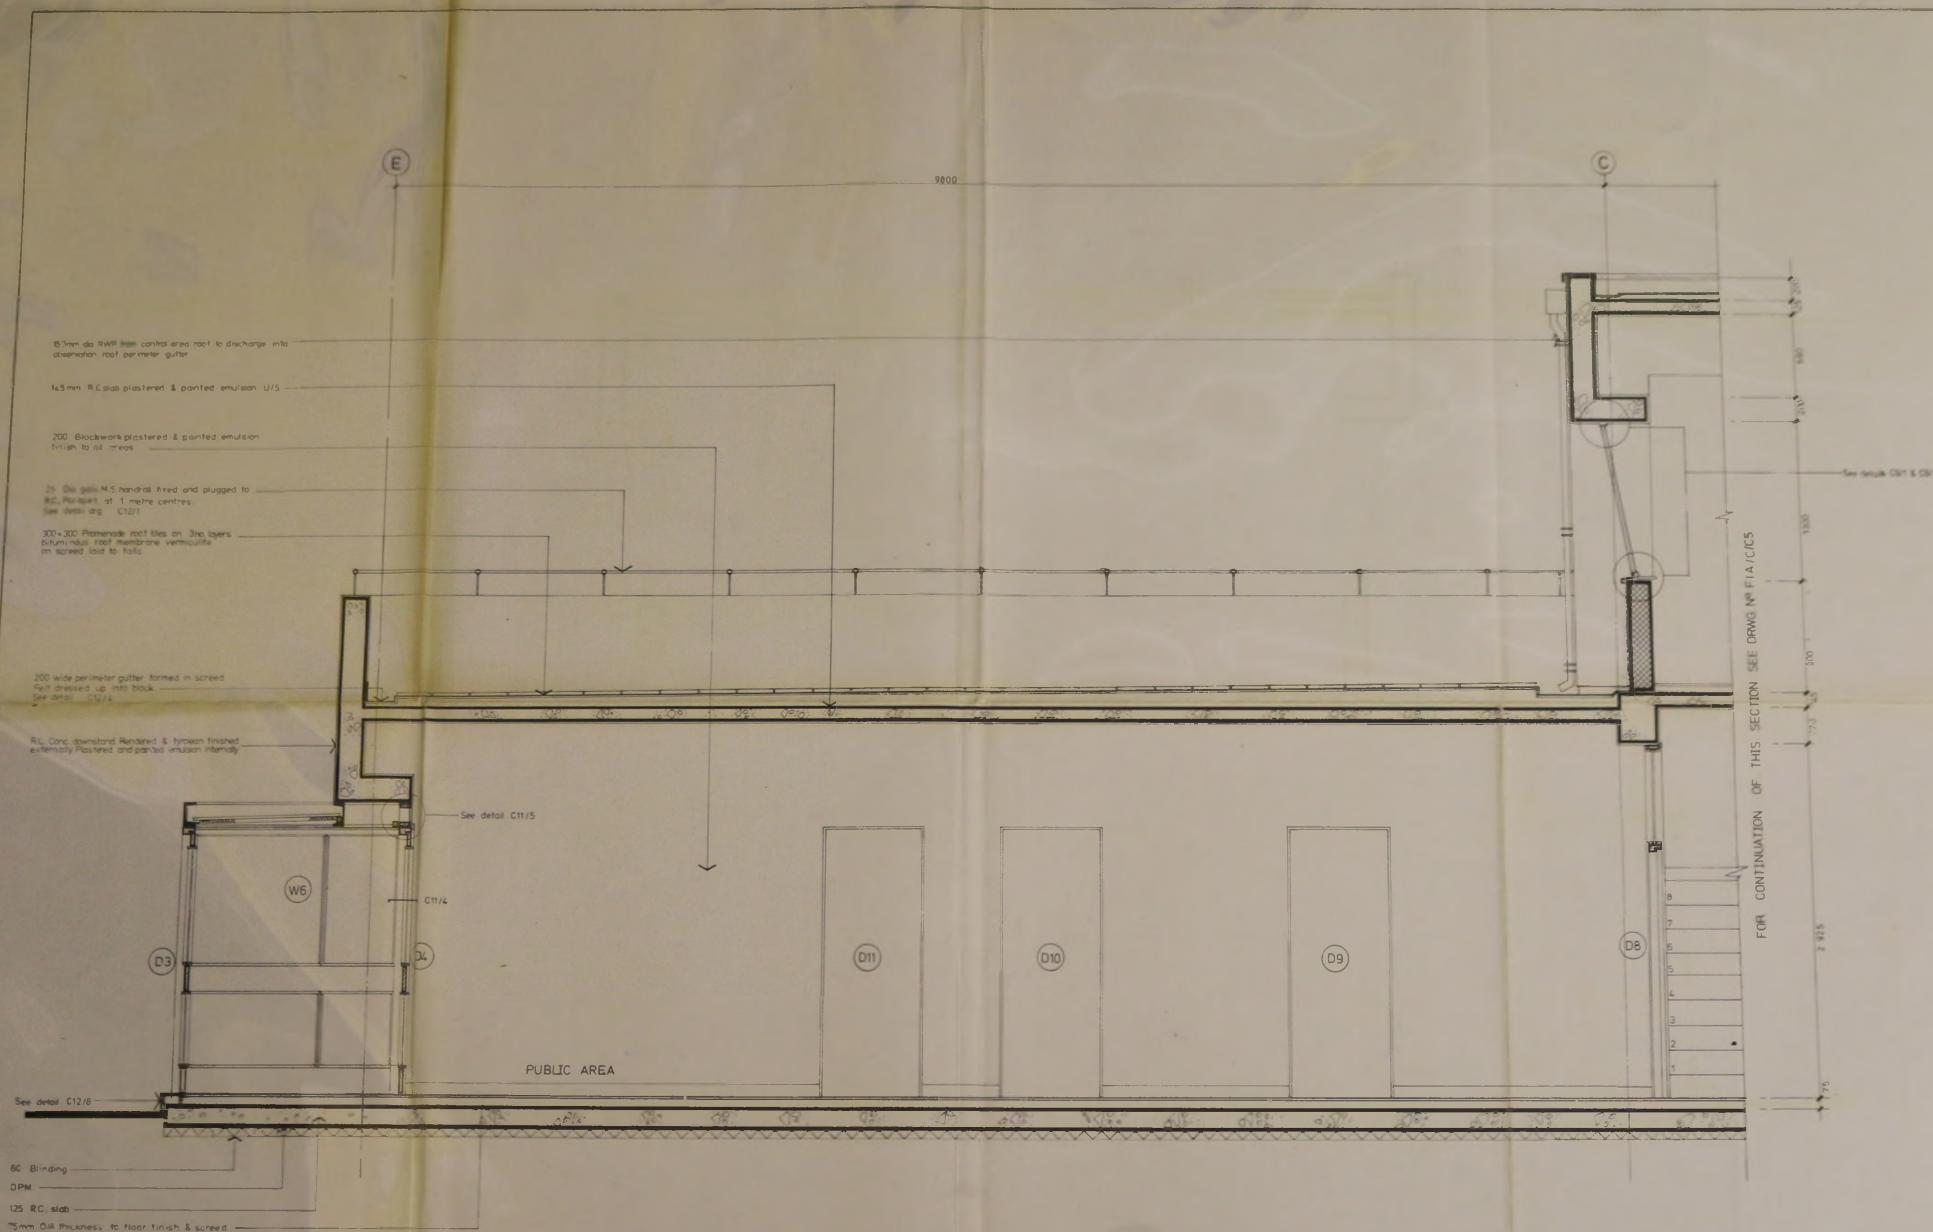

SECTION C4/C5

All dimensions in millimetres

GOVERNMENT OF THE FALKLAND ISLANDS
FALKLAND ISLANDS AIRPORT

TERMINAL/CONTROL BUILDING

SECTION


RENDEL PALMER & TRITTON,
CONSULTING ENGINEERS

DRG NO FIA/C/C4

REV AMENDMENT DATE CHECK

Scale 1:20
T.O.J.M. ORK QF 1974

Tender drg no. FIA/T/23 amended and renumbered

 


GOVERNMENT OF THE FALKLAND ISLANDS
FALKLAND ISLANDS AIRPORT

TERMINAL/CONTROL BUILDING


RENDEL, PALMER & TRITTON,
CONSULTING ENGINEERS.

SECTION


NOTE: NO DIMENSIONS TO BE SOILED OFF THE DRAWING

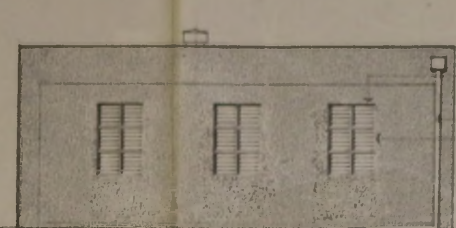


NORTH ELEVATION

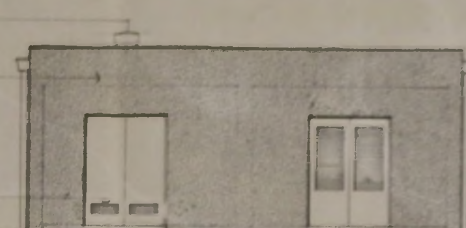


EAST ELEVATION

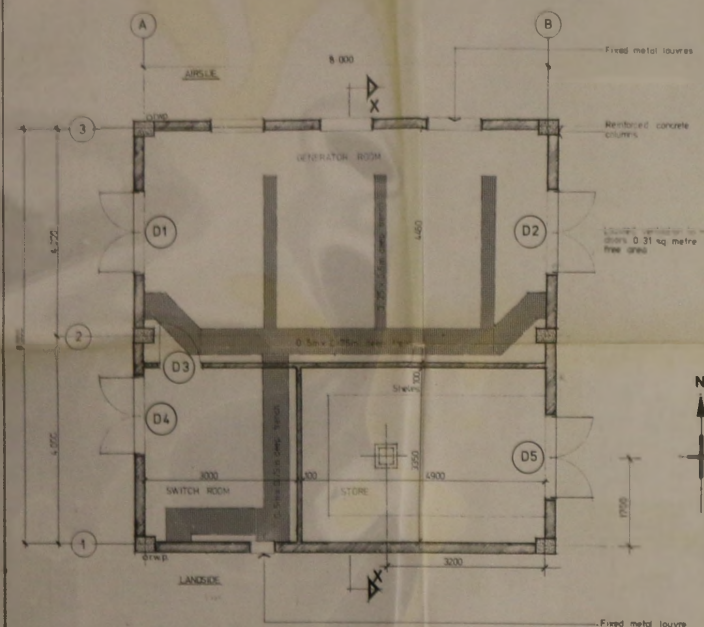


PLAN

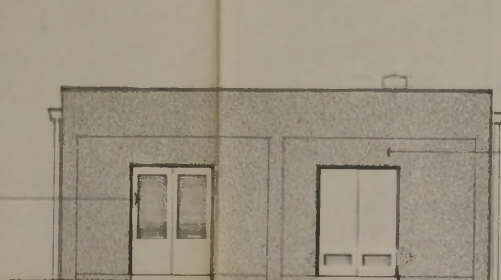

WEST ELEVATION

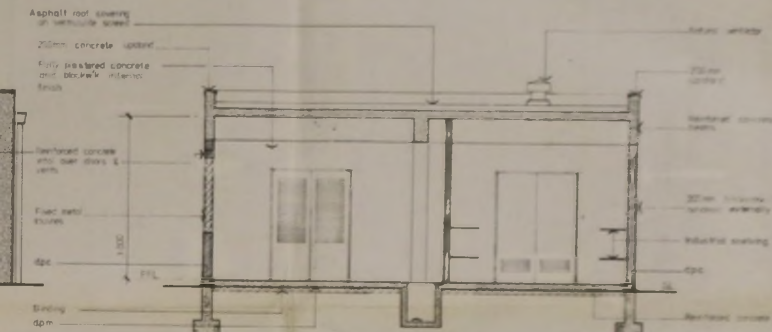

SECTION X-X

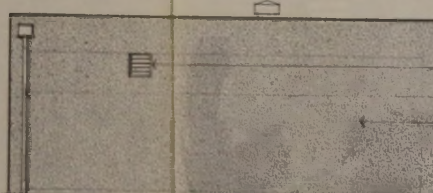

SOUTH ELEVATION

GOVERNMENT OF THE FALKLAND ISLANDS
FALKLAND ISLANDS AIRPORT

GENERATOR HOUSE
GENERAL ARRANGEMENT
PLAN, ELEVATIONS, &
SECTION


RENDEL, PALMER & TRITTON,
CONSULTING ENGINEERS

DRG No FIA/C/F1

EAK TOLN DB JR L

Tender: drg no FIA/C/F1; 21. amended and renumbered


REV AMENDMENT DATE CHECKED

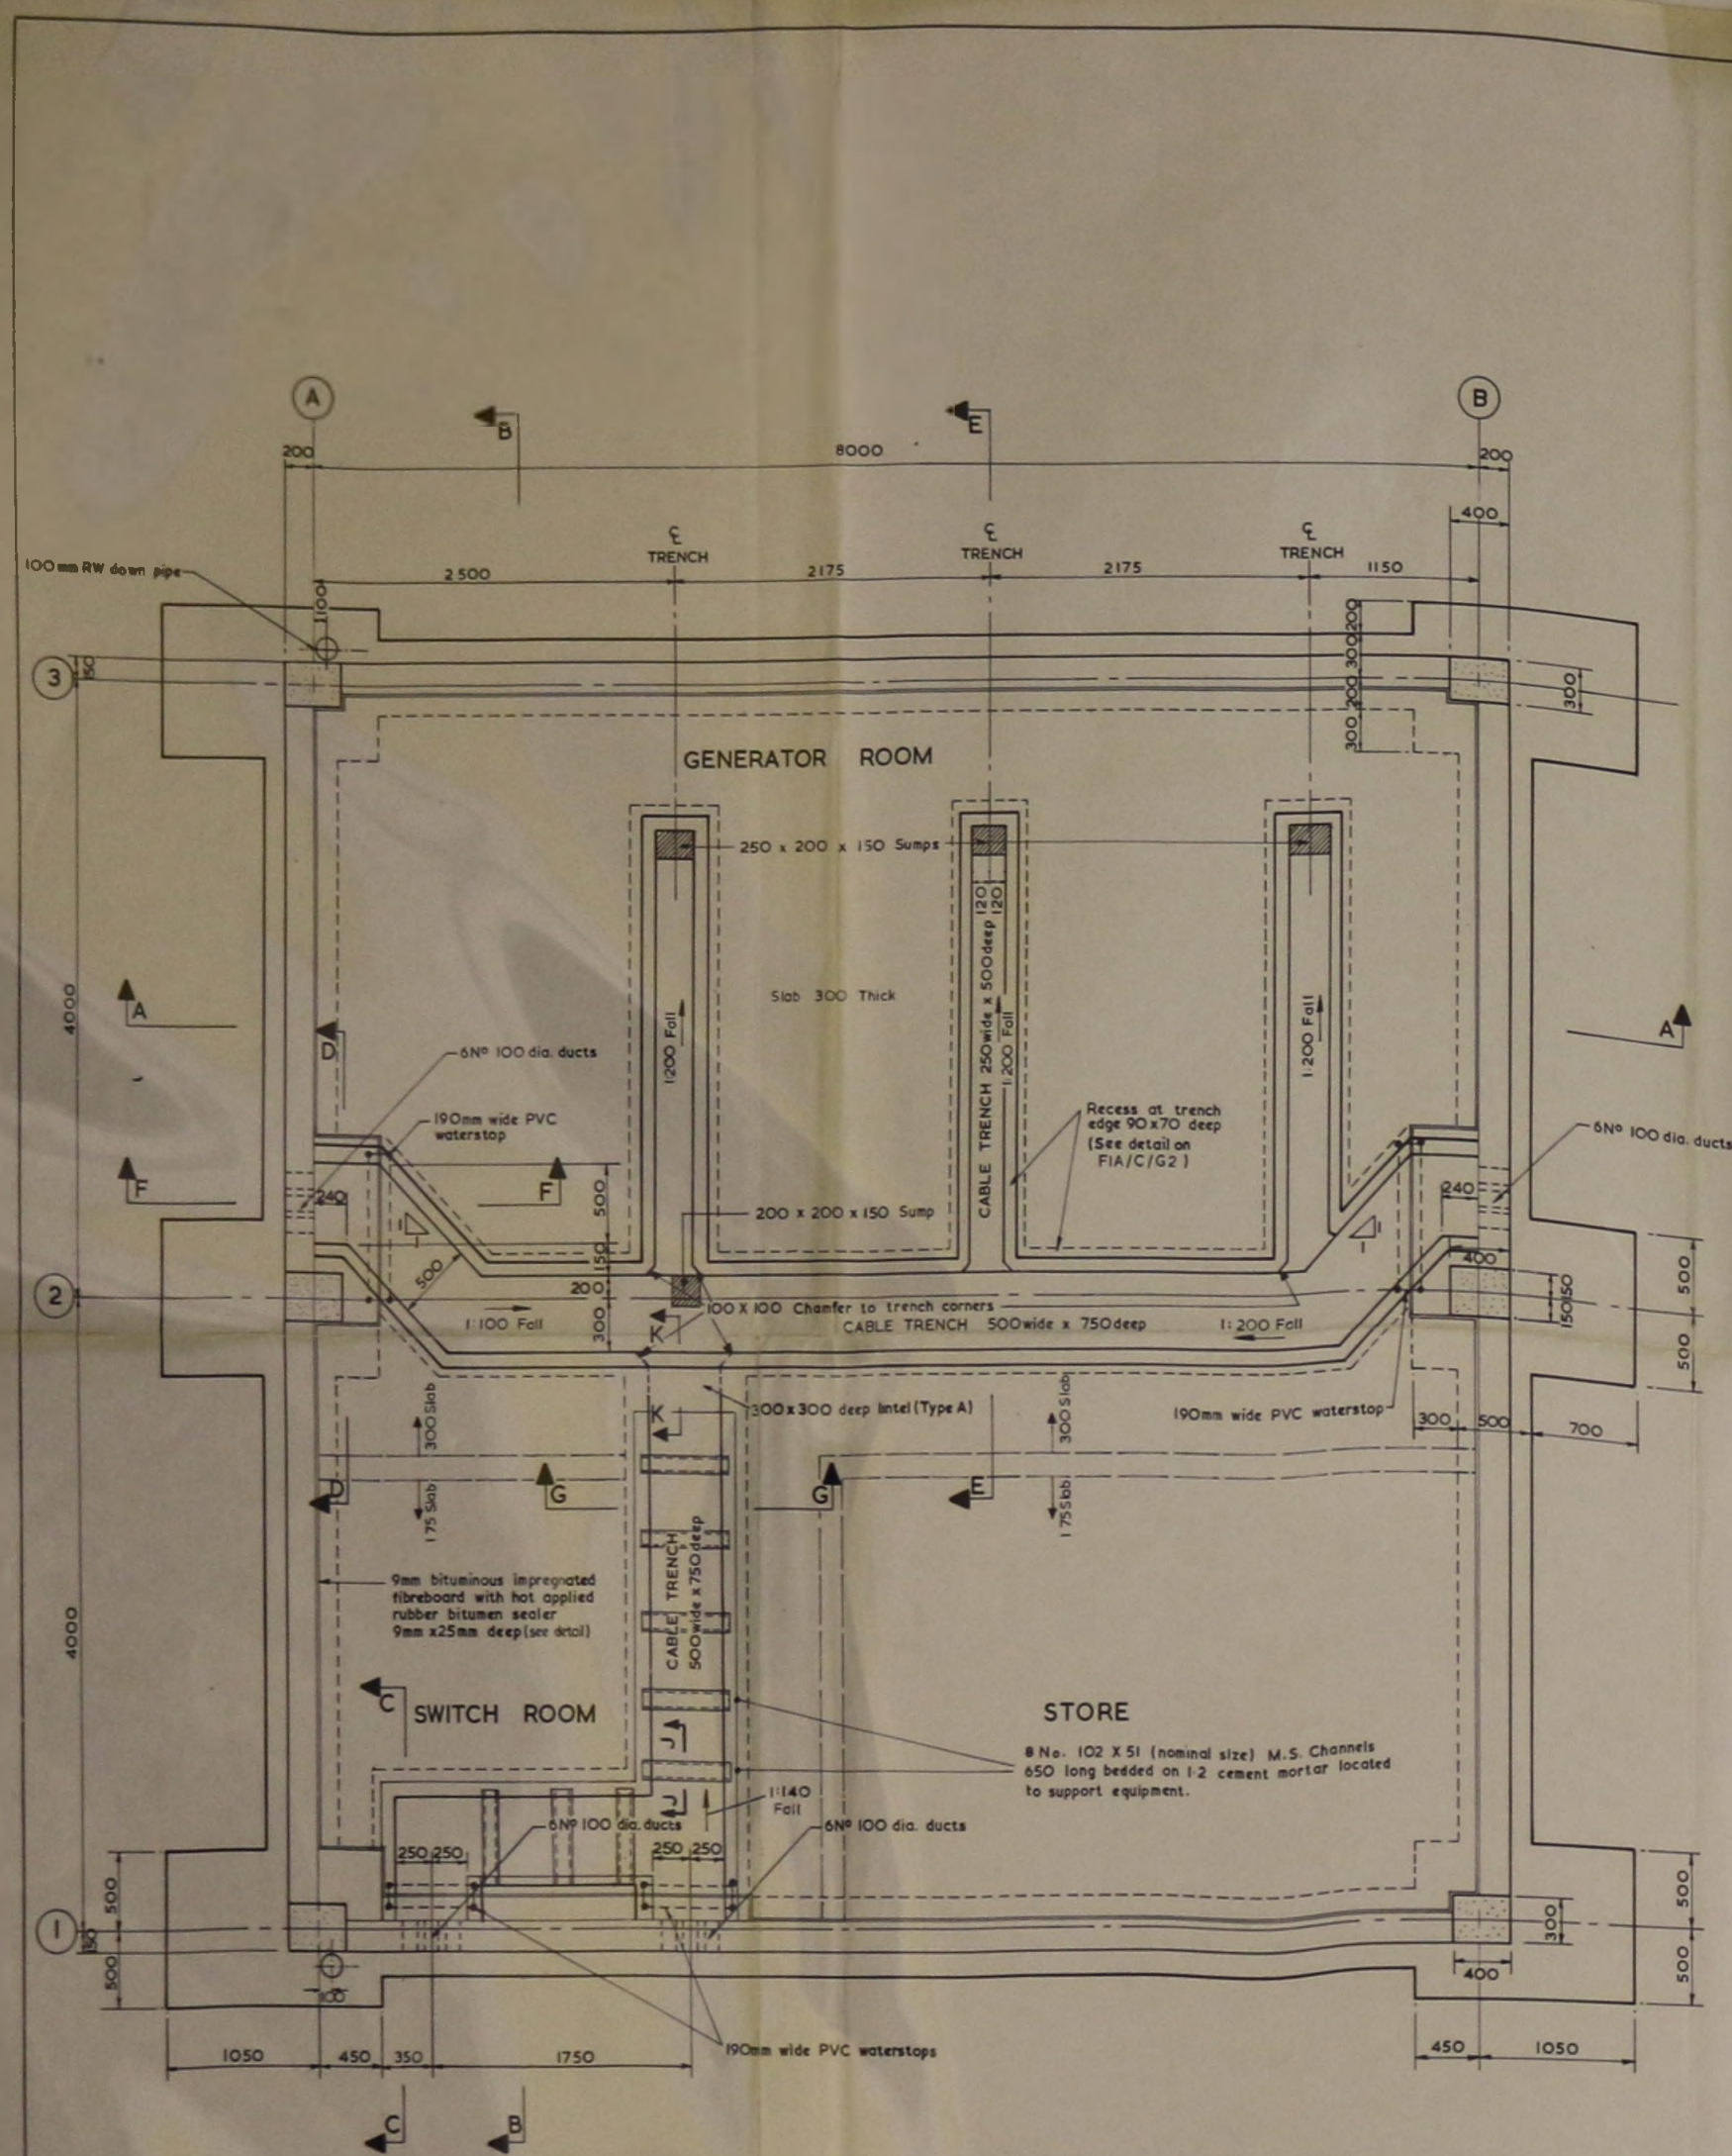


FLOOR PLAN

NOTES -


1. This drawing to be read in conjunction with Dwg Nos FIA/C/G2 & G3
2. Galvanised wire butterfly type wall ties to be cast into column faces adjacent to blockwork at each second course of blockwork
3. Two coats of concrete boarder and dust proofers as specified on concrete floor slab.
4. For all other general notes see drawing No FIA/C/G2

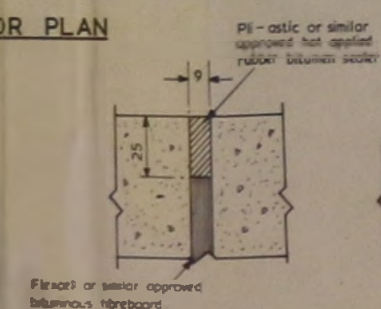


DETAIL OF SLAB EDGE JOINT
(Scale 1:2)

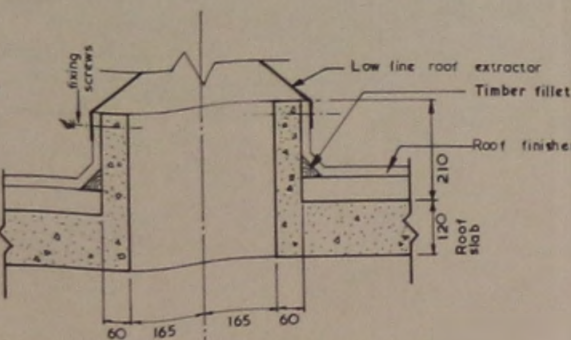

SECTION H-H
(Scale 1:10)

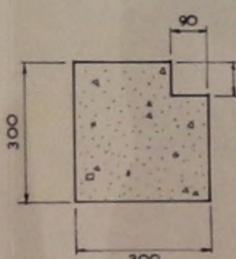


SECTION K-K
(Scale 1:10)

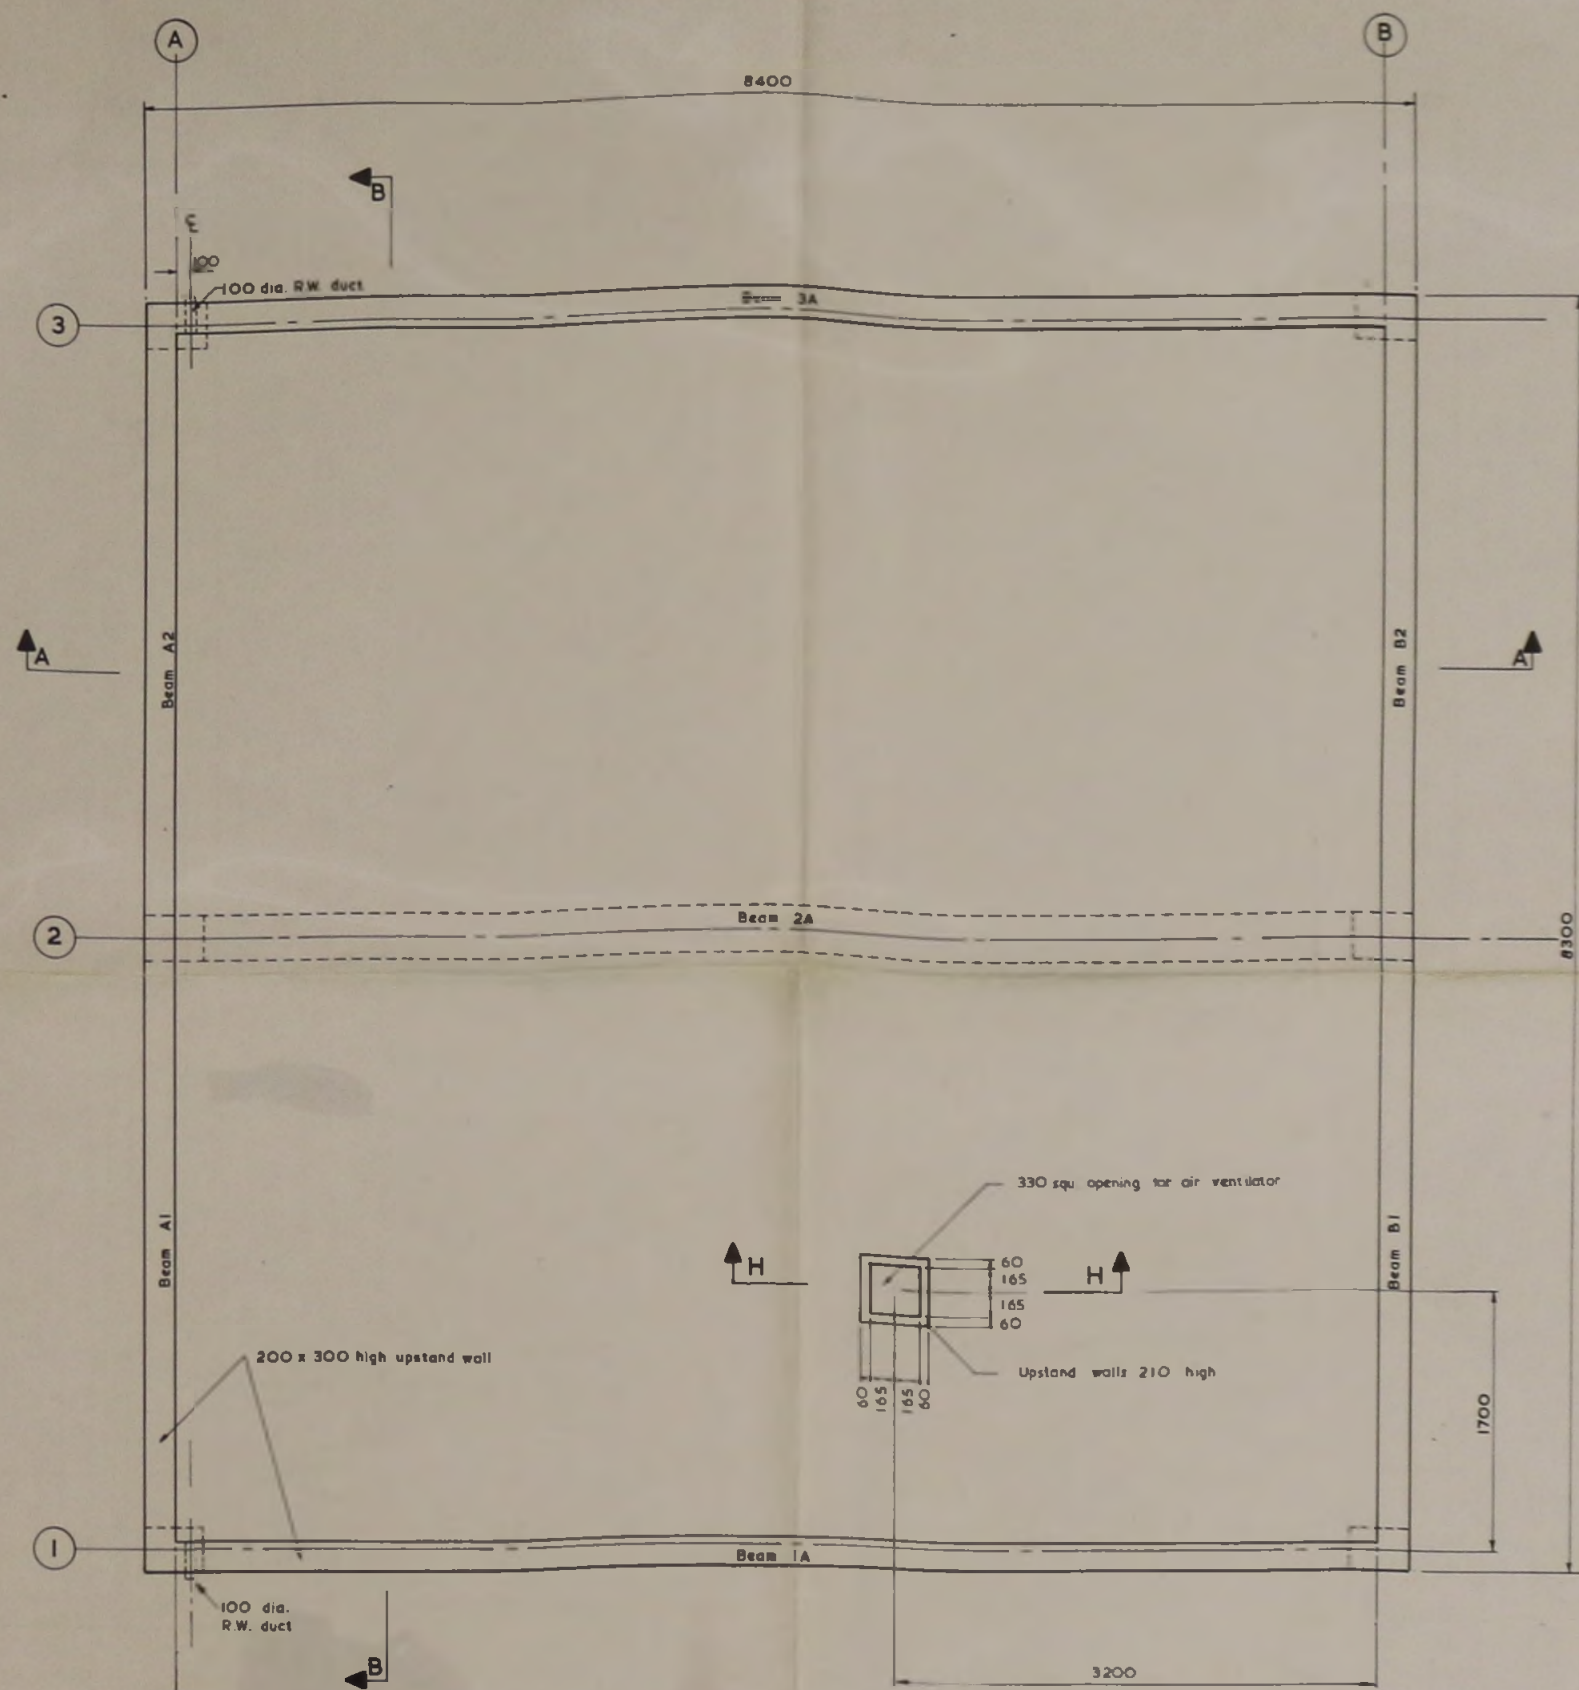

ROOF PLAN

SCALE 1:30 (Except where otherwise shown)

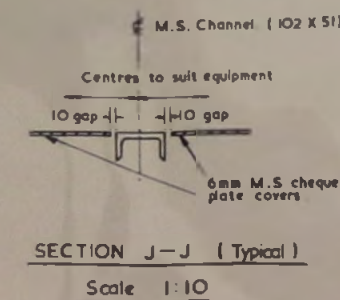


SECTION J-J (Typical)
Scale 1:10

GOVERNMENT OF THE FALKLAND ISLANDS
FALKLAND ISLANDS AIRPORT

GENERATOR HOUSE

RENDEL, PALMER & TRITTON,
CONSULTING ENGINEERS.



 

ELEVATIONS IN FEET
 BEFORE OR AFTER

Series	CGSC 1435, A
Sheet	Full-size, 14x11
Edition	1-2202




"SUPER ROBINS"

Drawn by: [illegible] Dwg. No. [illegible]
 Checked by: [illegible]
 Date: [illegible]

DAWNAYS LIMITED

MC4-44-HA-0002

 

2442