



Section B-B

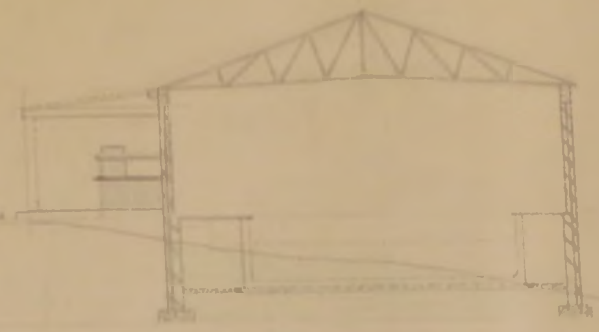

Section C-C

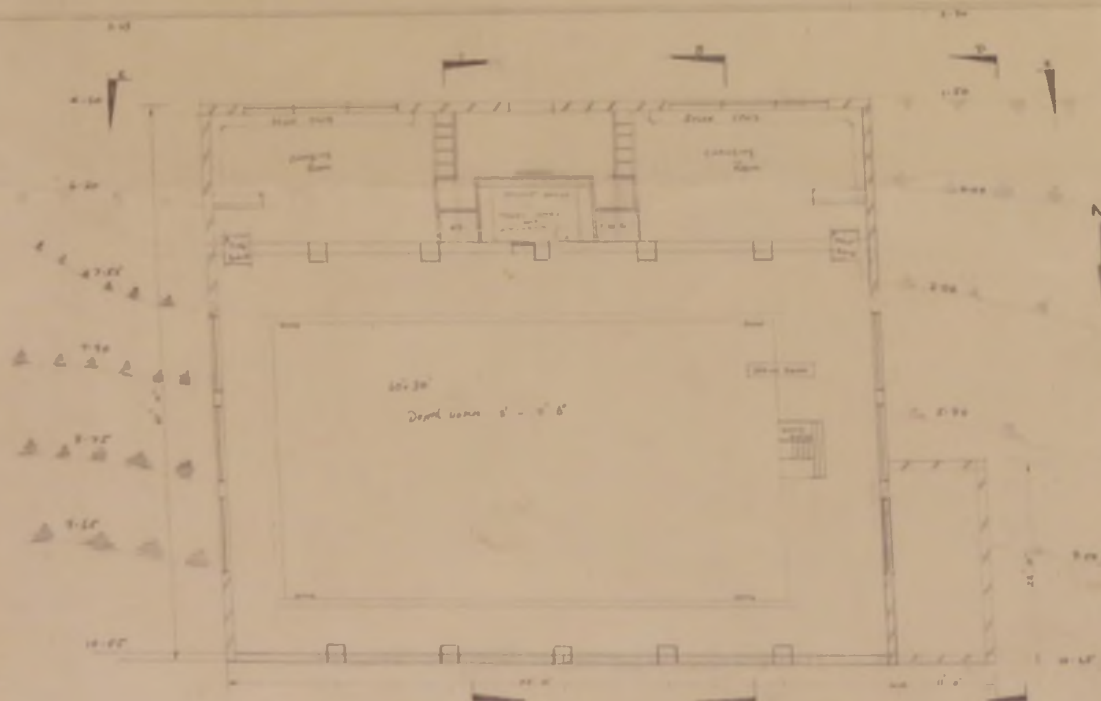


20'-30"
Deep water 6' - 8'



7' - 8" from center to edge of pool




Section D-D

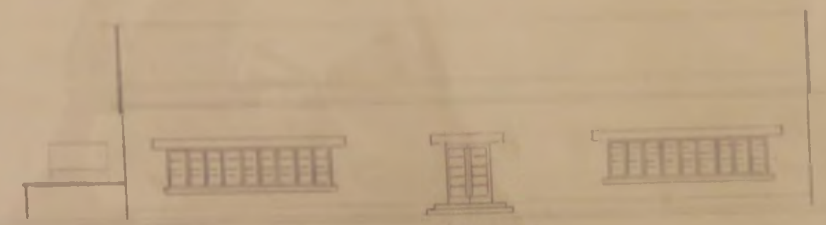

Section E-E


Same Elevation

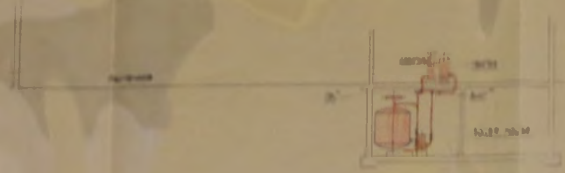

ELEVATION




ELEVATION

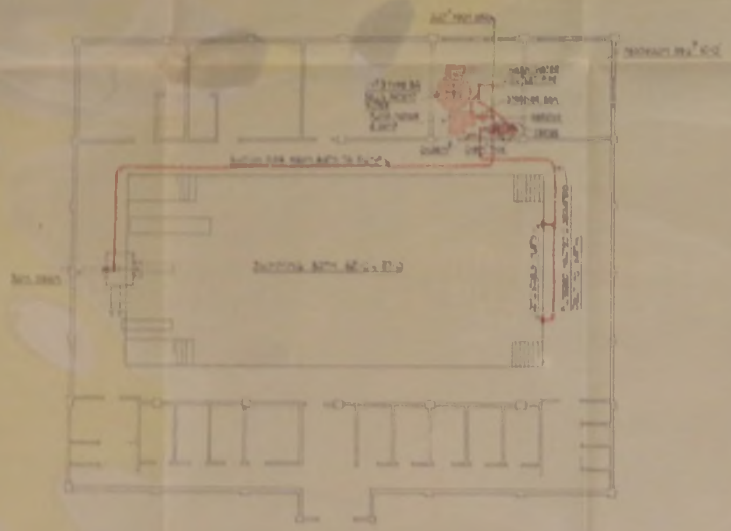

BATH

— SCHEME N° 1 —

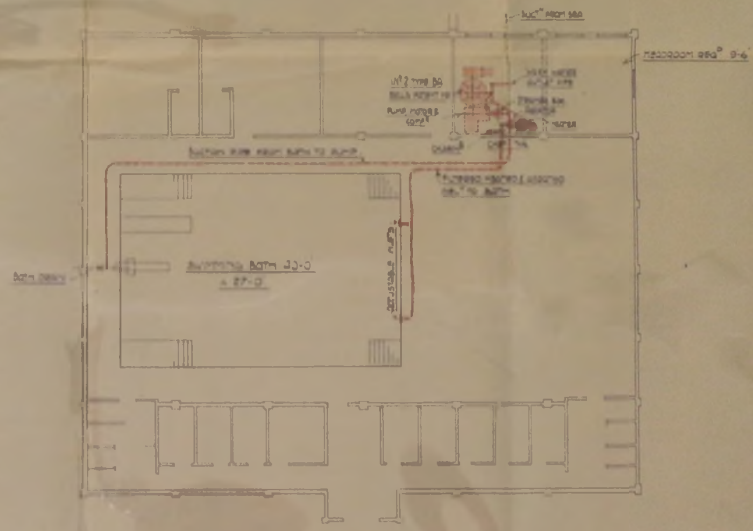

BATH









— SCHEME N° 2 —

PROPOSED LAYOUT OF
BELL'S BATH FILTRATION PLANT.

FOR
 PORT STANLEY BATHS, SAUKLAND ISLANDS




SCALE 1/4" = 1 FOOT.
 REFERENCE DRAWING / 5772.
 DRAWING NO. 5772, DATE 7.9.33.

BELL BROTHERS (MANCHESTER 1927) LIMITED
 ENGINEERS
 DENTON NR MANCHESTER

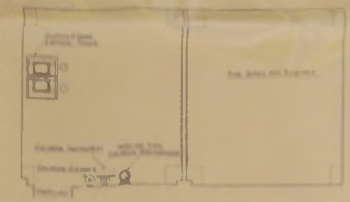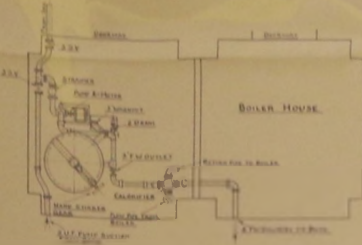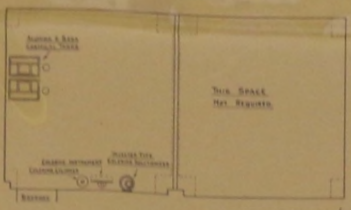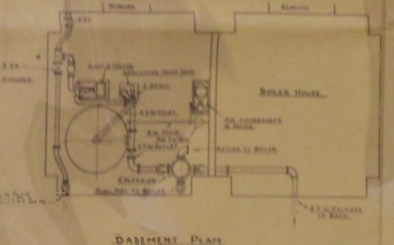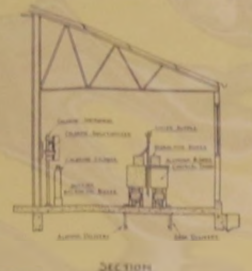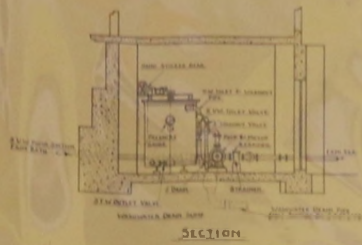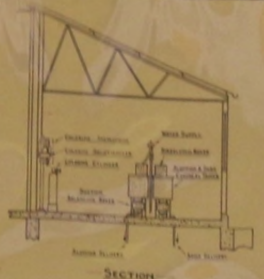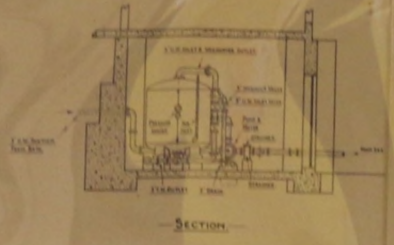

ARRANGEMENT OF FILTRATION PLANT
ONE 3'-0" DIA. CANDY AIR SEQUEL PRESSURE FILTER
& CHEMICAL PLANT
SCALE 1/4" = 1'-0"

ARRANGEMENT OF FILTRATION PLANT
ONE 4'-0" DIA. CANDY STIRLER TYPE PRESSURE FILTER
& CHEMICAL PLANT
SCALE 1/4" = 1'-0"

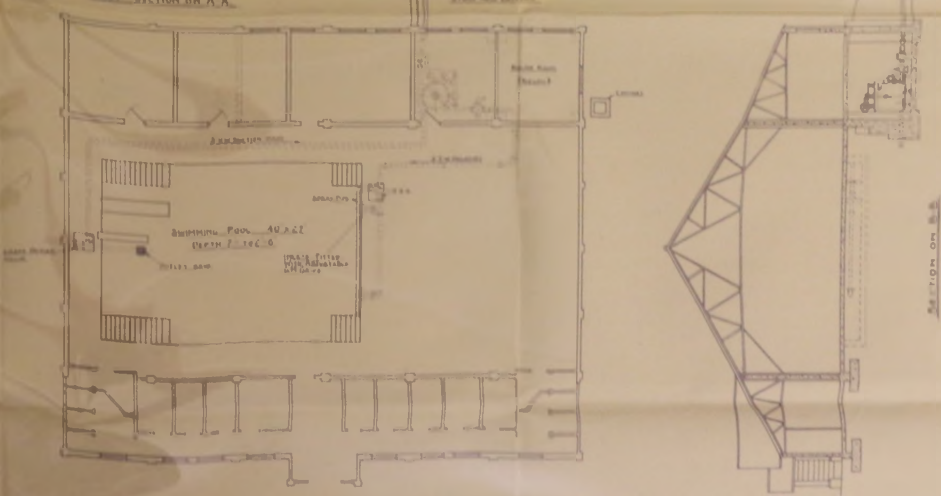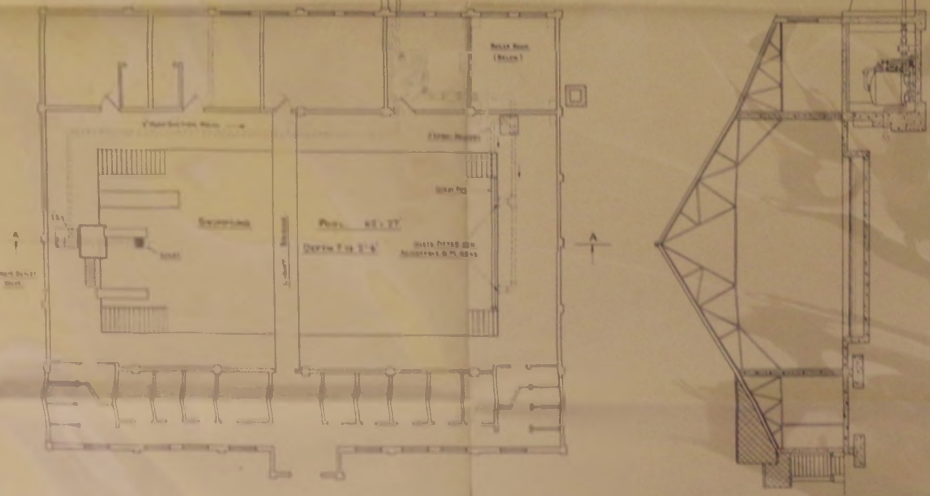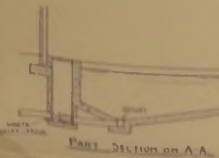

ARRANGEMENT OF CIRCULATING MAINS
SCALE 3/4" = 1'-0"

ARRANGEMENT OF CIRCULATING MAINS
SCALE 3/4" = 1'-0"

Nº 1

Nº 2

DRG. No.
3192/1

REVISION	DATE	NOTES


CROWN AGENTS FOR THE COLONIES
PORT STANLEY

ARRANGEMENT OF SWIMMING BATH
FILTRATION PLANT

OTHER DRAWINGS IN CONNECTION

THE CANDY FILTER CO. LTD.
HANWELL
LONDON, W.7

DRAWN	CHEKED

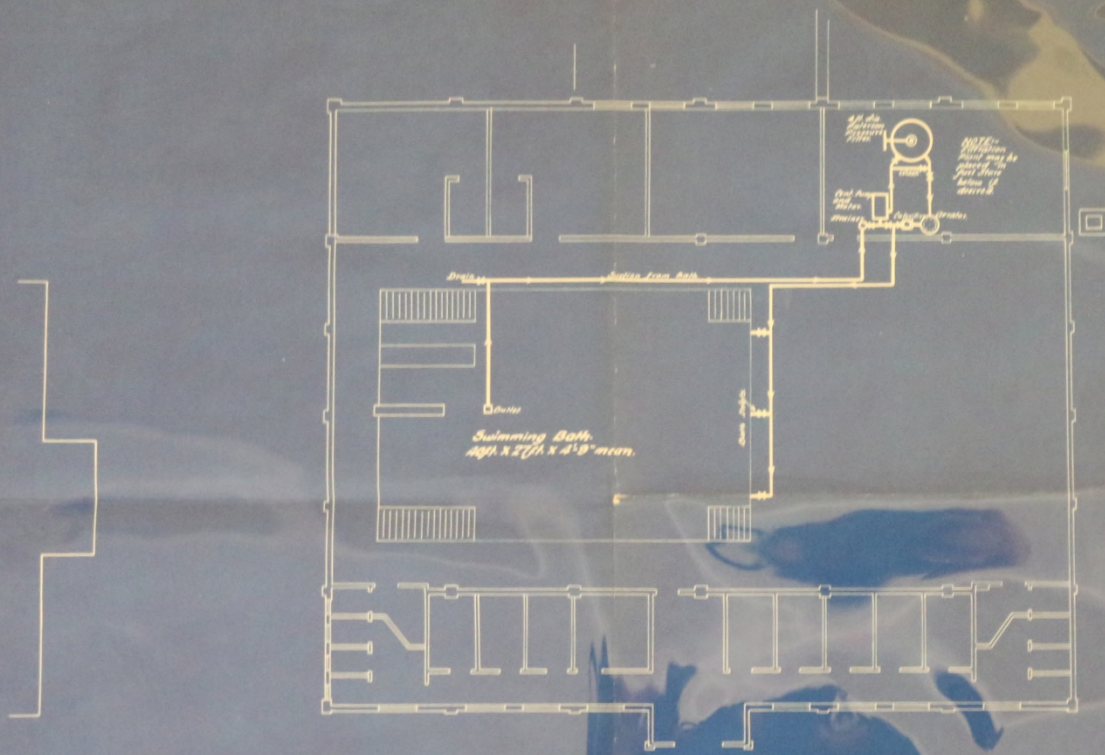

SCHEME 2.
DIAGRAMMATIC ARRANGEMENT OF
PATERSON CONTINUOUS BATH PURIFICATION PLANT.


THE PATERSON ENGINEERING CO., LTD.
 WINDSOR HOUSE, KINGSWAY, LONDON, W.C.2.
 SCALE $\frac{1}{8}"$ to 1 ft. DRG. NO. 37070/A.
 DATE 12.9.33. REF. NO. E. 7801

SWIMMING POOL - PROPOSED STANLEY... - 4 AUG 1986

MCI-41-SW-0005




Soil Profile
 1. brown sand, loam, silty sand.
 2. brown sandy silt.
 3. brown silty clay.
 4. brown silty clay, low plasticity, silty clay

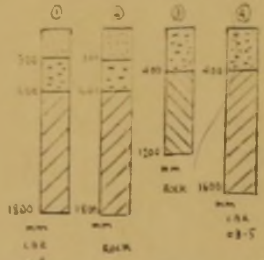

Sports Ground

Pavilion

20m

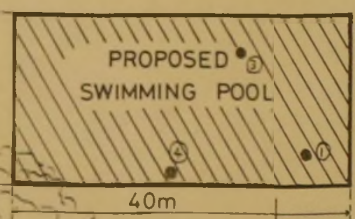

40m

POWER STATION

70m

Stream

RESERVOIR ROAD

MOODY STREET

BRANDON ROAD

DRG No.


NO.	DESCRIPTION	CHK'D	APP'D	DATE

PROPOSED
STANLEY SWIMMING POOL SITE

DRAWN Wm. D.	TRACED ✓	CHECKED	APPROVED	DATE 4-8-86	SCALE 1/500
-----------------	-------------	---------	----------	----------------	----------------

DRAWING No. PWD/818/ /105

- KEY
- 1 Swimming Pool - 25 m x 5 lanes to ASA competition specifications
 - 2 Changing Pre-cleanse and Plant
 - 3 Changing for Games Hall and outdoor facilities
 - 4 Multi-Purpose Hall - School Assembly, Games Hall, Gymnasium, Concerts, Film Shows, Theatre, Public Meetings
 - 5 Plant and Stores
 - 6 Main Entrance Hall - Information, Exhibitions
 - 7 Administration - Office, Headmaster, Toilets
 - 8 Staff rooms, toilets
 - 9 Geography and History Dept
 - 10 Science Dept, Physics, Rural Studies
 - 11 Home Economics and Domestic Science
 - 12 Computer Studies
 - 13/14 Library and Resource Centre
 - 15 Science Dept, Chemistry, Biology
 - 16 Art Dept, Crafts, Technical Drawing
 - 17 Woodwork Metalwork - sheltered outdoor area for vehicle maintenance
 - 18 Classrooms for general subjects - English Lit/Language, Spanish, Maths, RE etc - stores and toilets
 - 19 Residential Staff Accommodation - 6 No 1 bedroom apartments
 - 20 School gardens and arboretum
 - 21 Parking
 - 22 Outdoor Recreation - 2 Tennis courts shown
 - 23 Football Pitch - Senior Pitch size NPFA recommendations
 - 24 Location for future squash courts
 - 25 Location for future solarium and paddling pool

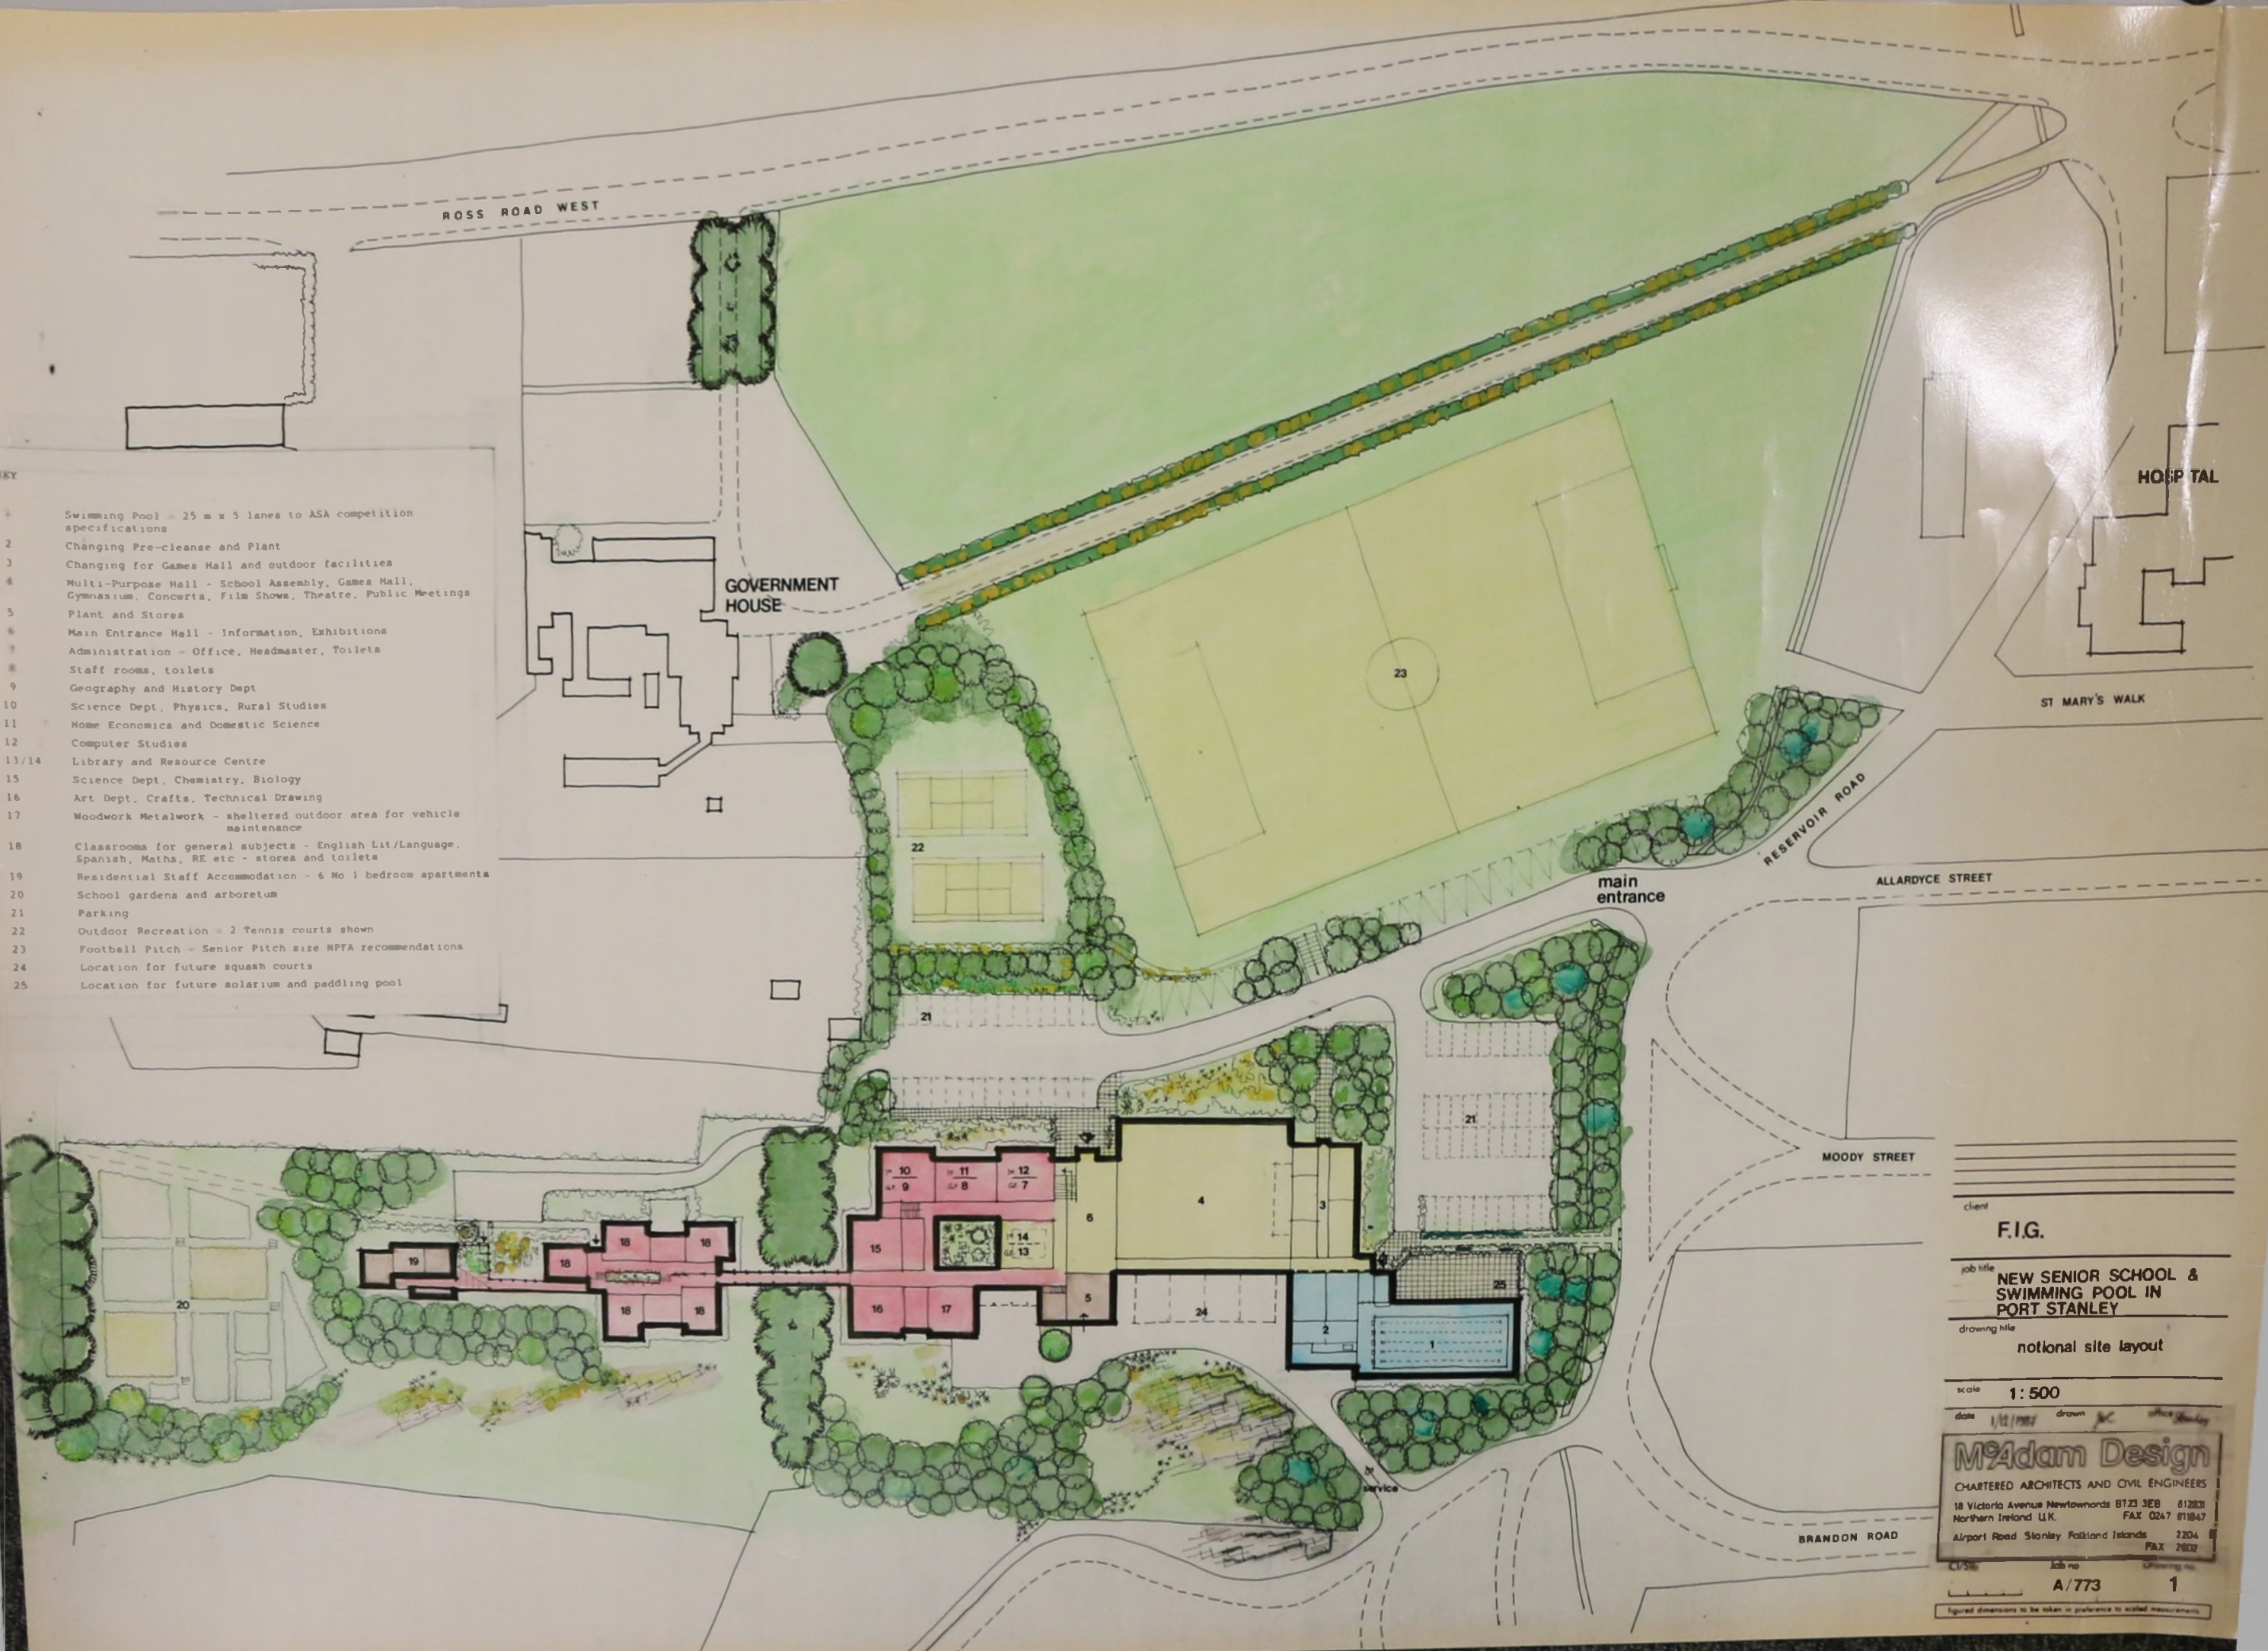

client _____

FIG.

job title **NEW SENIOR SCHOOL & SWIMMING POOL IN PORT STANLEY**

drawing title **notional site layout**

scale **1:500**

date **1/12/1987** drawn *[signature]* checked *[signature]*


McAdam Design
 CHARTERED ARCHITECTS AND CIVIL ENGINEERS
 18 Victoria Avenue Newtownards BT23 3EB 812831
 Northern Ireland U.K. FAX 0247 811847
 Airport Road Stanley Portlaoise 2204
 IRELAND FAX 2802

1/25 no. **A/773** drawing no. **1**

Figured dimensions to be taken in preference to scaled measurements



ELEVATION TO PLAYING FIELD

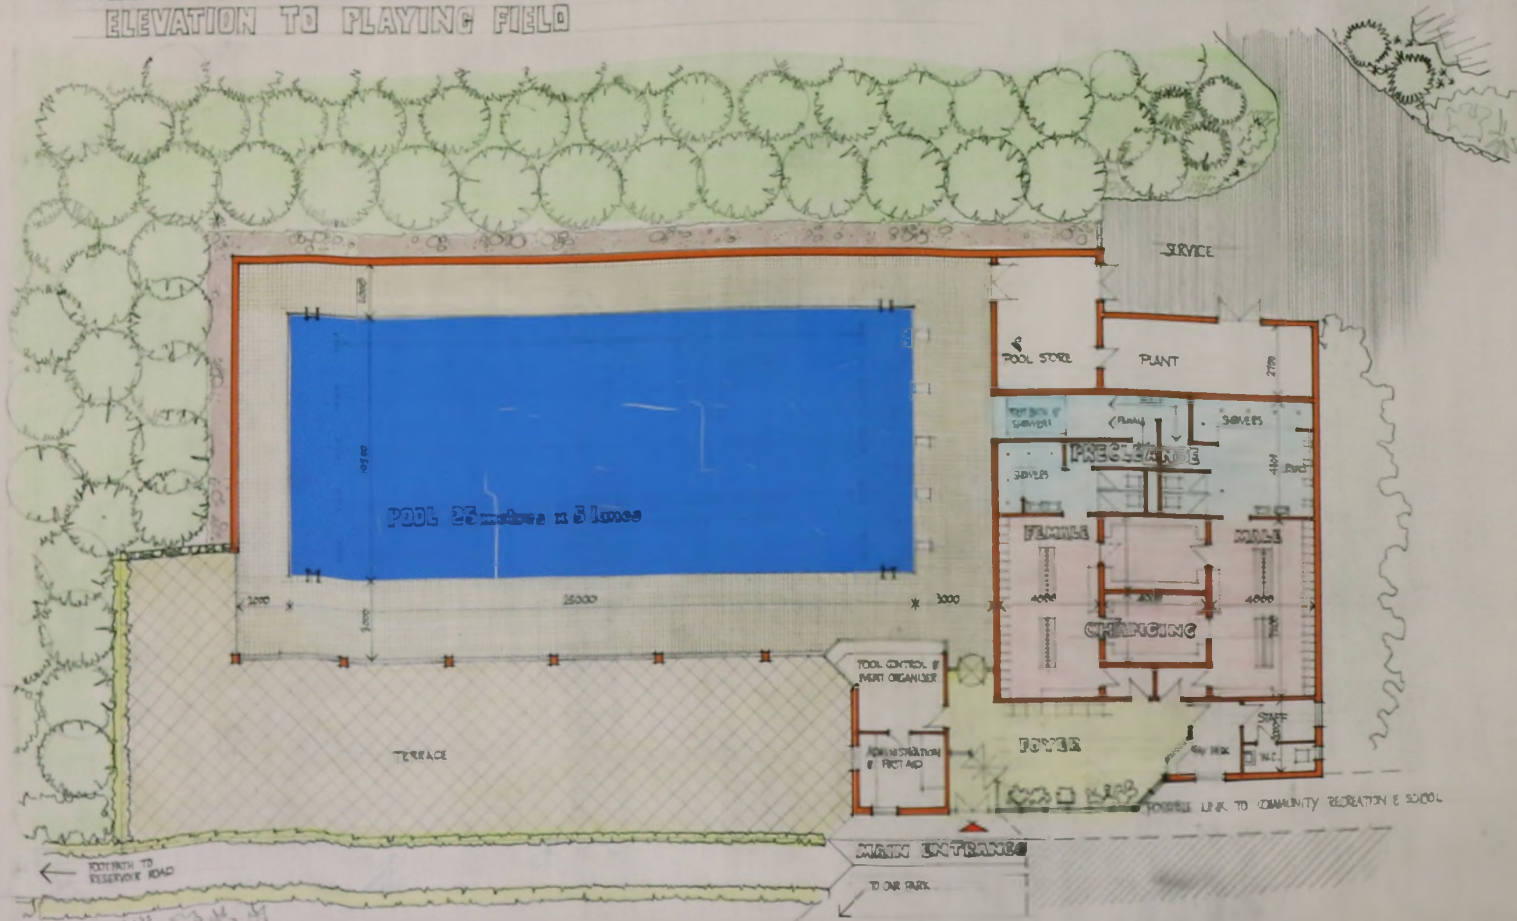

LAYOUT PLAN OF SWIMMING POOL


Client: FALKLAND ISLANDS GOVERNMENT
 Job title: NEW SWIMMING POOL IN STANLEY
 Drawing title: SKETCH DESIGN - PLAN CREATION
 Scale: 1:100
 Date: 20th Dec 87
MAdam Design
 CHARTERED ARCHITECTS AND CIVIL ENGINEERS
 18 Victoria Avenue, Harlow, Essex, Essex SS17 3JN, Essex
 Northern Ireland U.K. FAX: 0383 878643
 Airport Road, Stanley, Falkland Islands TEL: 2284
 FALK 22001
 C/Sk: Job no: A-773 Drawing no: 2



VIEW OF SWIMMING POOL FROM ACROSS THE GOVERNOR'S DRIVE



THE POOL HALL

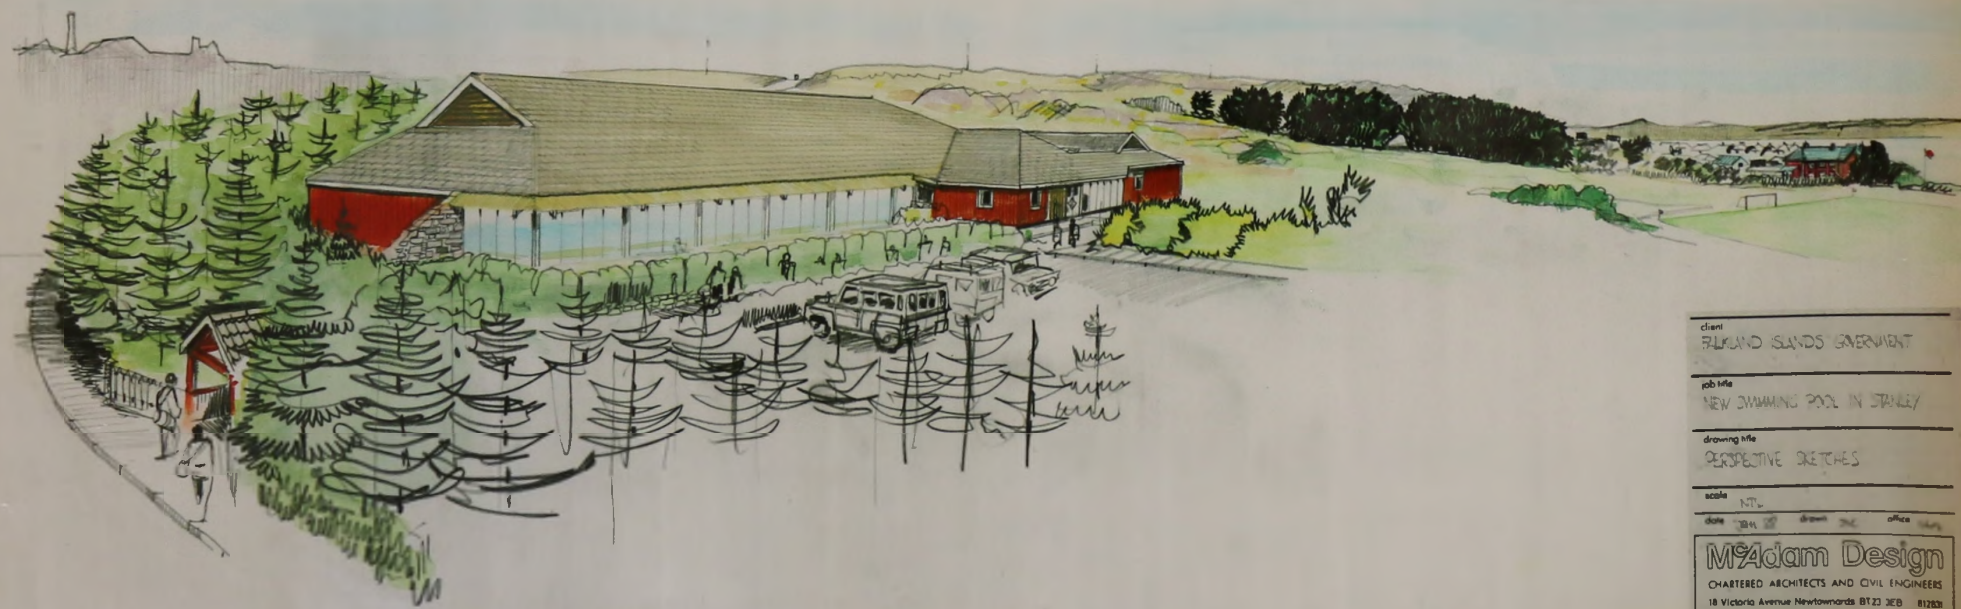

VIEW OF SWIMMING POOL FROM RESERVOIR ROAD

client	FALKLAND ISLANDS GOVERNMENT
job title	NEW SWIMMING POOL IN STANLEY
drawing title	PERSPECTIVE SKETCHES
scale	NTS
date	24 1988
drawn	SM
checked	SM
office	101
MAdam Design	
CHARTERED ARCHITECTS AND CIVIL ENGINEERS	
18 Victoria Avenue Newtownards BT23 3EB 01283	
Northern Ireland U.K. FAX 0247 81847	
Airport Road Stanley Falkland Islands 2204	
FAX 2602	
Client	Job no
	A 773
	3

Figural dimensions to be taken in accordance to actual measurements