


SECTION

PROPOSED NEW GOVERNMENT OFFICES  
FALKLAND ISLANDS 1937


SKETCH PLANS  
SCALE - 16 FEET = 1 INCH




EAST ELEVATION

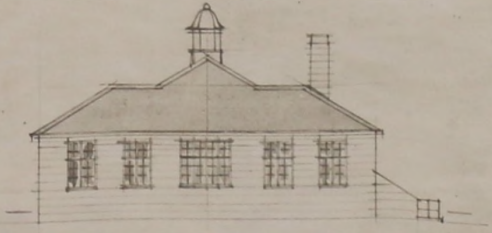


WEST ELEVATION

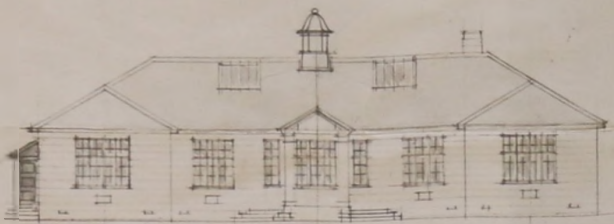


NORTH ELEVATION

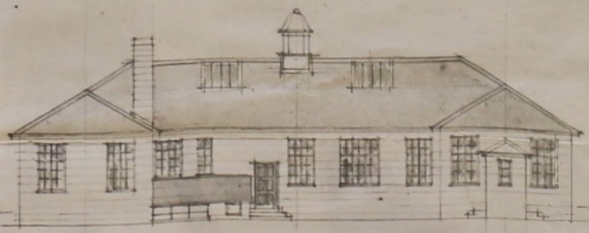

SOUTH ELEVATION

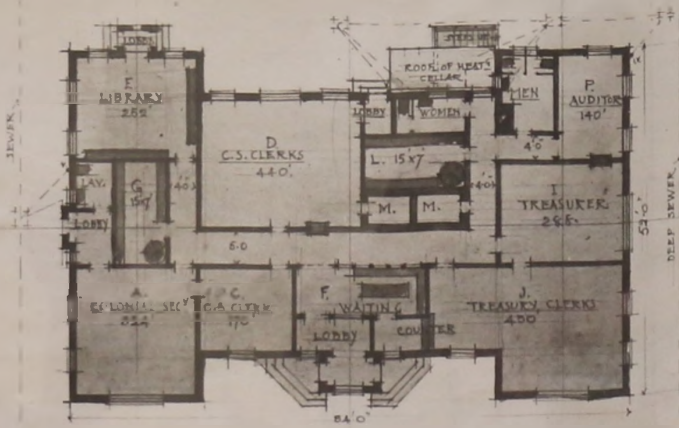

PLAN

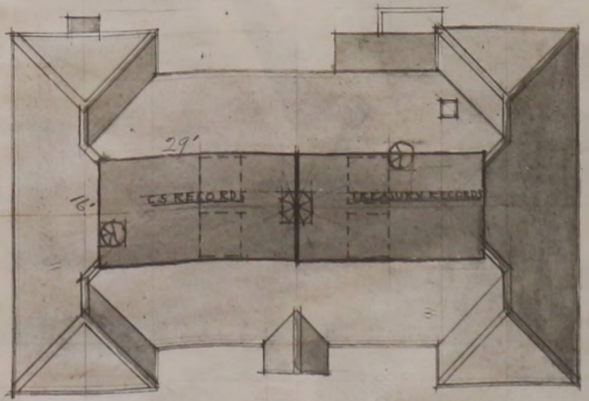

ROOF PLAN

H.B. CRISWELL  



SECRETARIAT - GOVERNMENT OFFICES, ELEVATIONS, FLOOR PLAN - DWG 2 - 14 OCT 1937

MCI-41-SE-

# GOVERNMENT OFFICES, FALKLAND ISLANDS

SCALE - ONE INCH  
EQUALS FIFTY FEET


DWG NO 2  
13/14 OCT 1937



NORTH ELEVATION



SOUTH ELEVATION

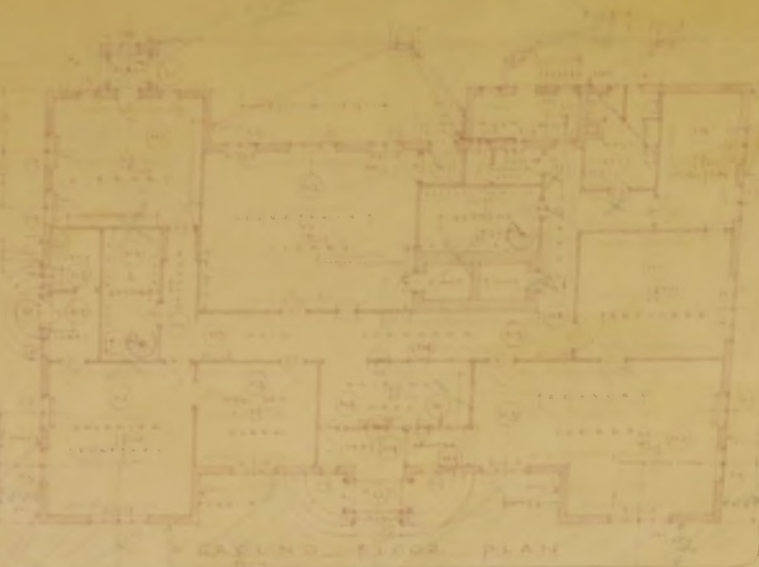

GROUND FLOOR PLAN



FIRST FLOOR PLAN




EAST ELEVATION



FRONT ELEVATION



WEST ELEVATION


SECTION A-A - 1/2" SCALE





GOVERNMENT OFFICES - FALKLAND ISLANDS.  
QUARTER INCH SCALE - PLAN OF ATTIC  
SHOWING VENTILATION DUCTS

DWG NO 5  
E 367/14 OCT 1937

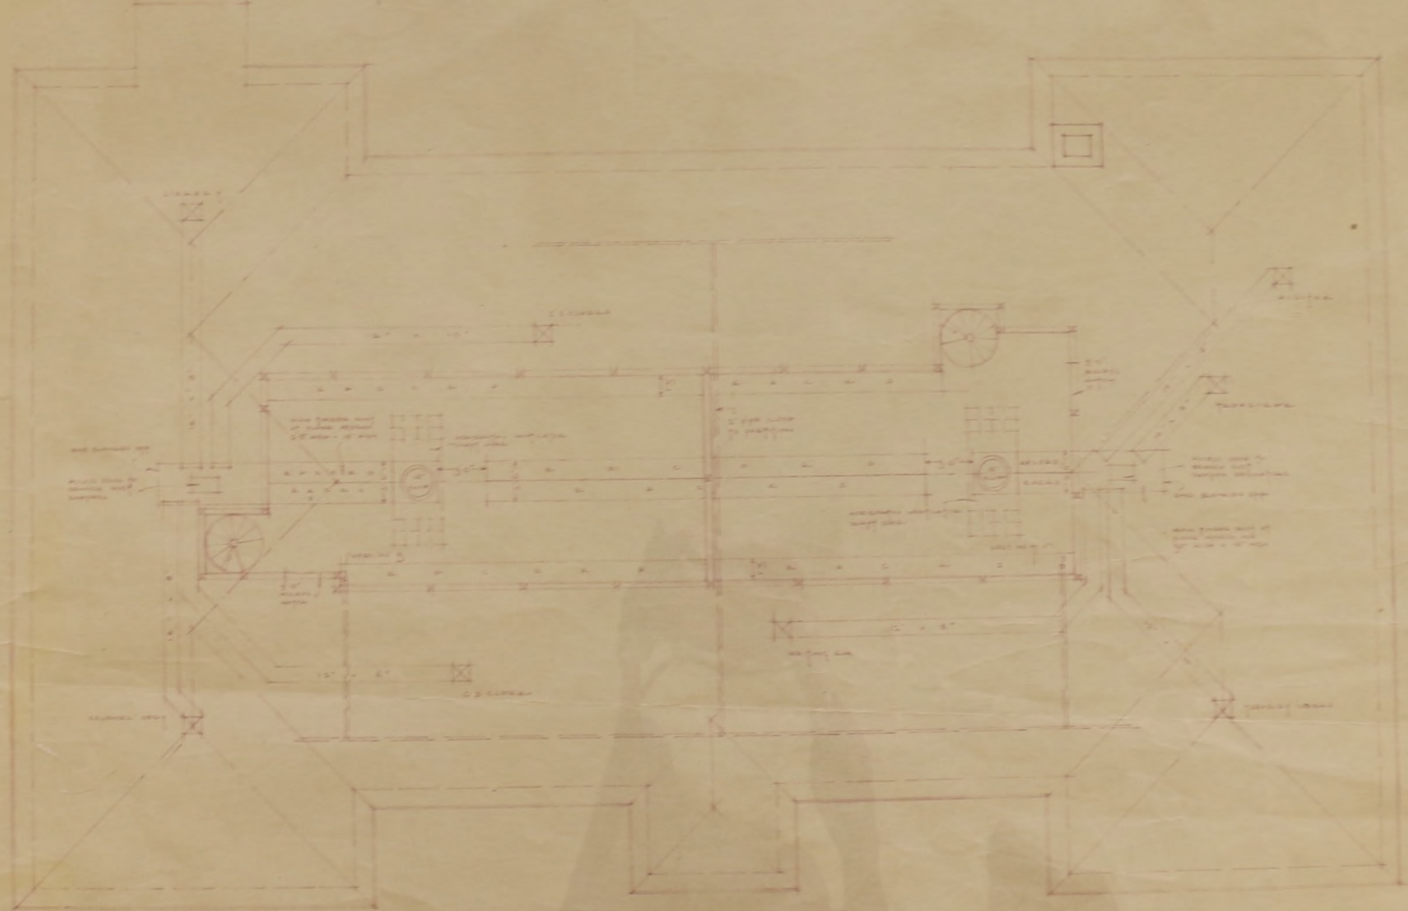





# GOVERNMENT OFFICES FALKLAND ISLANDS ONE INCH SCALE DETAILS OF ROOF VENTILATORS



DRG NO 6  
E 367/14 OCT 1937

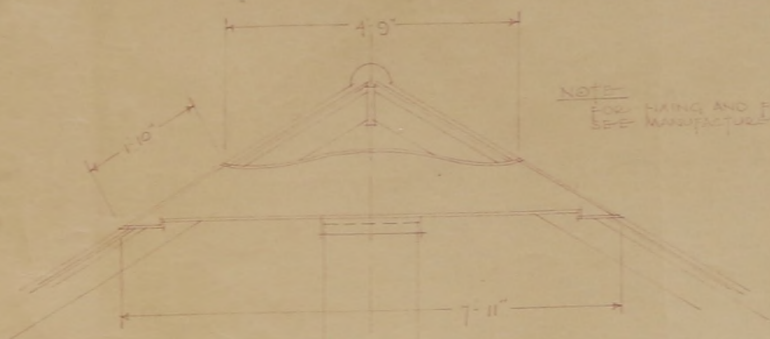


NOTE  
FOR LACING AND FLASHING  
SEE MANUFACTURER'S INSTRUCTIONS




SEE APPROXIMATE OF  
VENTILATOR LINED  
AND FLASHING, LACED  
TO BE DONE ACCORDING  
TO ABOVE DETAILS

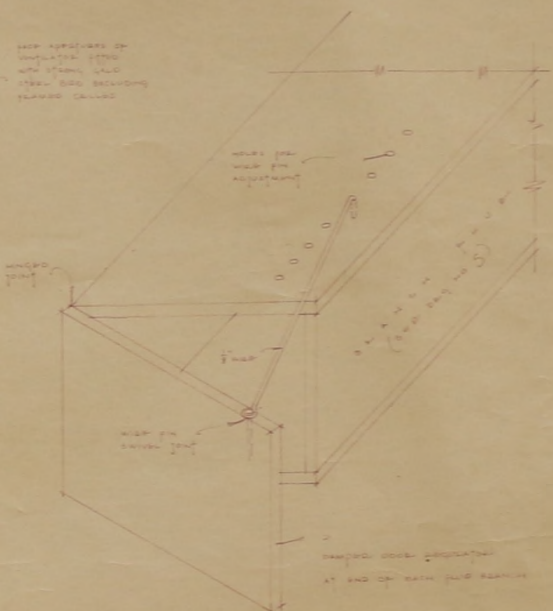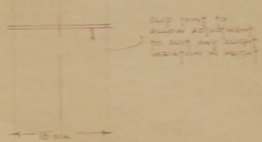

PERSPECTIVE VIEW OF DUCT AND DAMPER REGULATED

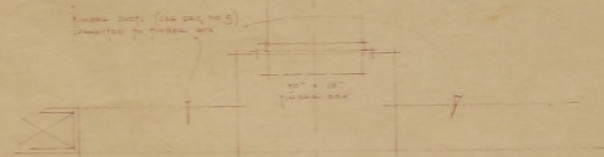

VIEW OF VENTILATOR  
ENDWISE ON ROOF

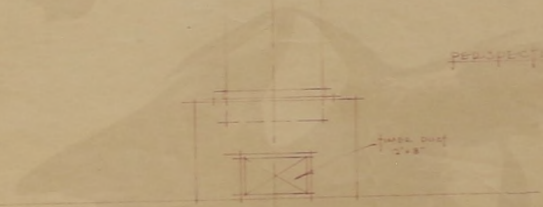

VIEW OF VENTILATOR  
LENGTHWISE ON ROOF

NOTE  
STOUT DRAWING PAPER  
PASTED OVER DUCTING







GOVERNMENT OFFICES  
FALKLAND ISLANDS  
HALF INCH SCALE & F.S. DETAILS  
OF MAIN ENTRANCE

MADE BY [unclear]

NO. 7  
E 367/14 OCT 1937

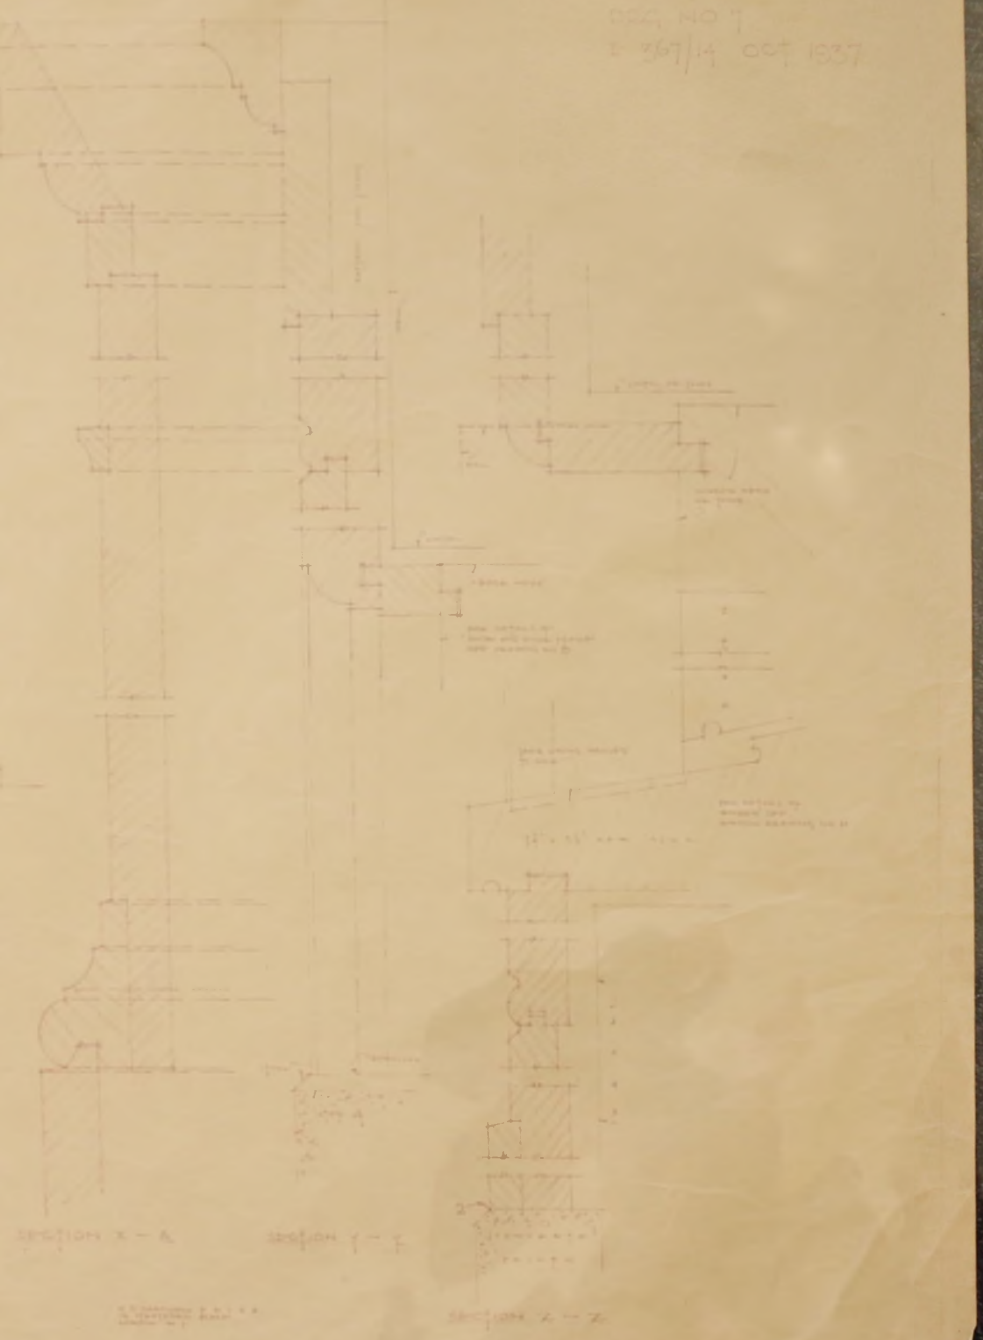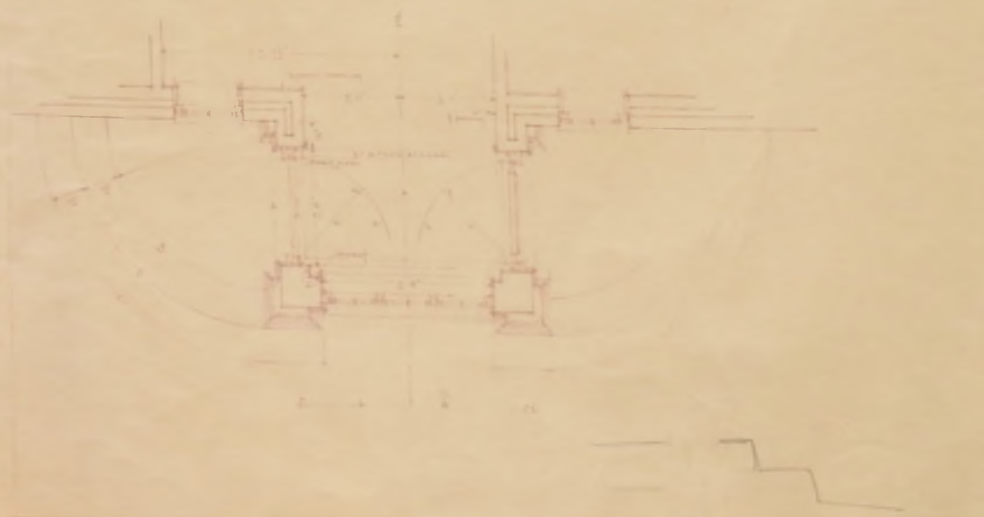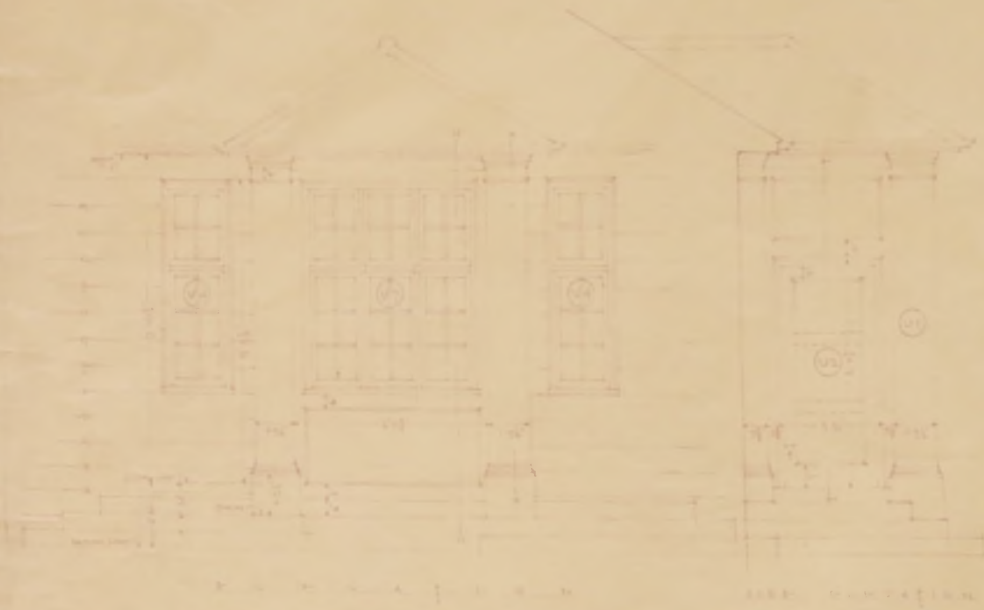






GOVERNMENT OFFICES  
FALKLAND ISLANDS  
HALF INCH SCALE & F/S DETAILS  
OF COLONIAL SECRETARY'S ENTRANCE  
& HALF INCH SCALE DETAILS  
OF LIBRARY ENTRANCE

MADE BY [unclear] ON 8/14 OCT 1937

E 357/14 OCT 1937

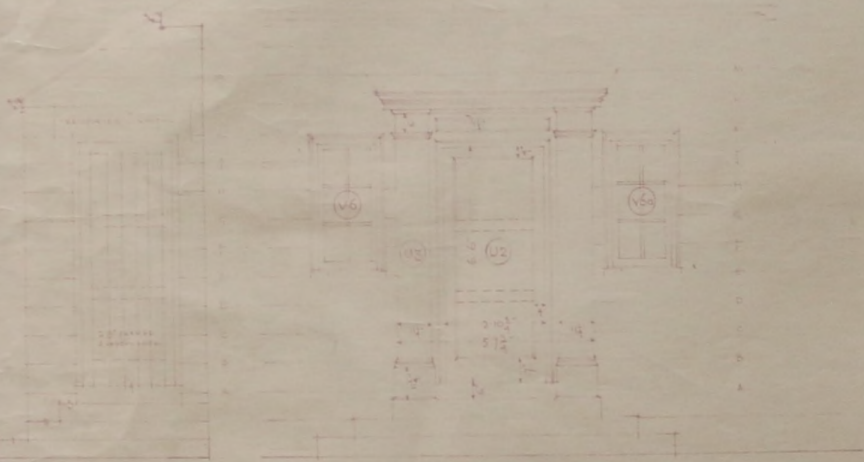

LIBRARY ENTRANCE COLONIAL SECRETARY'S ENTRANCE

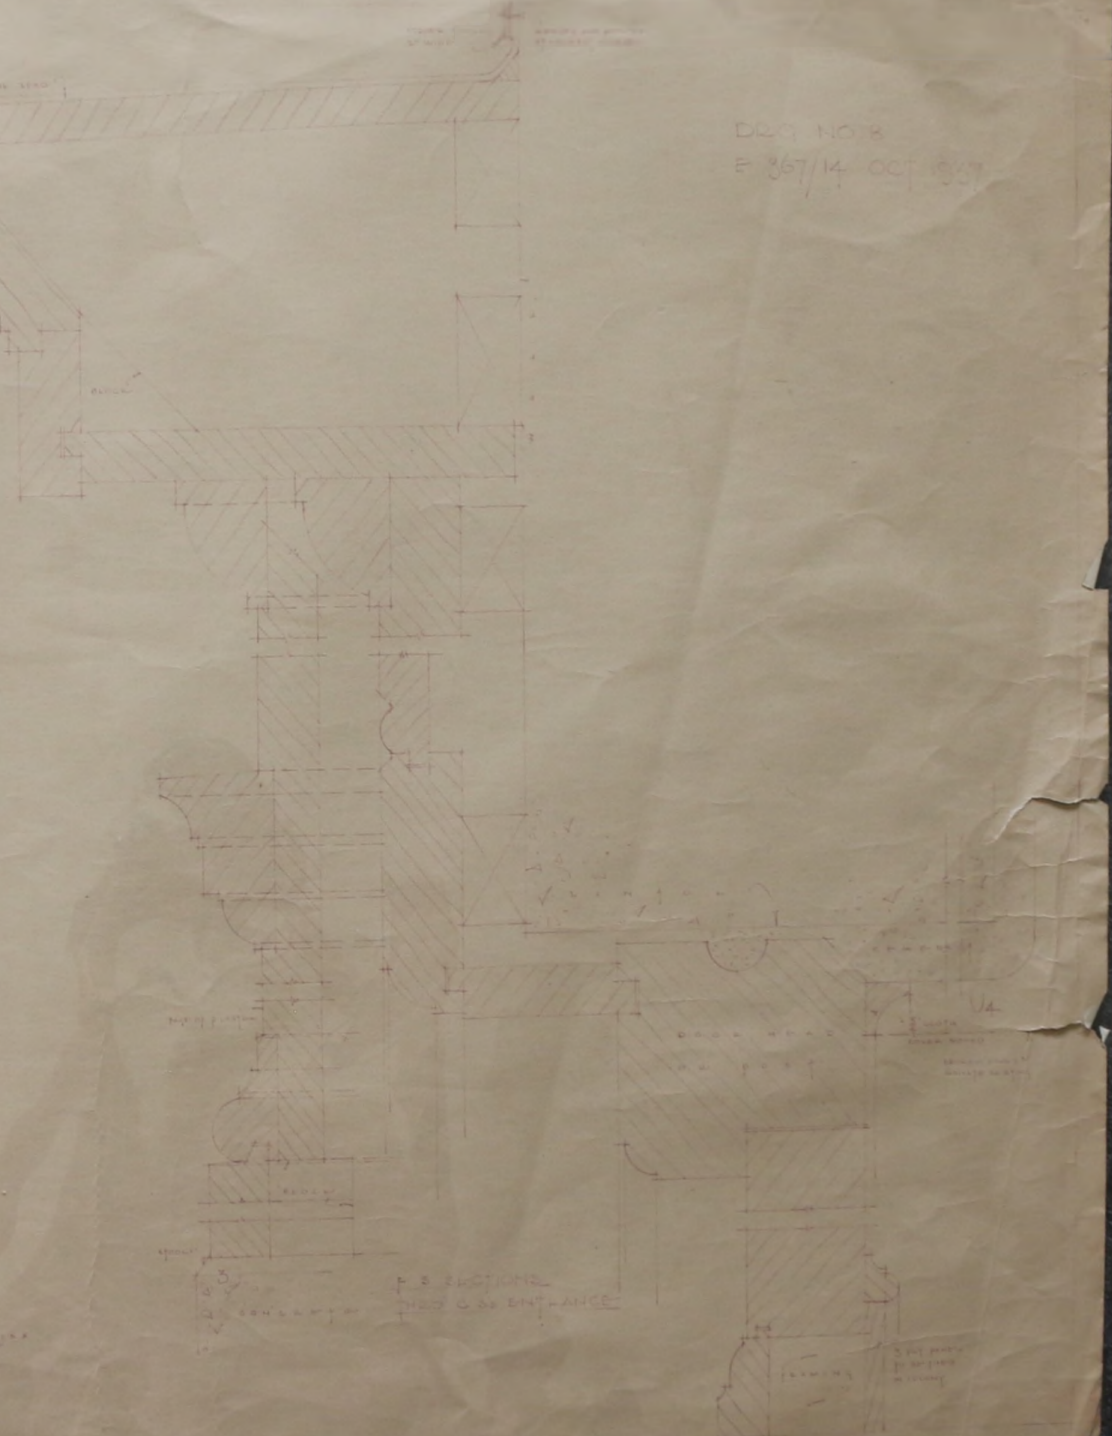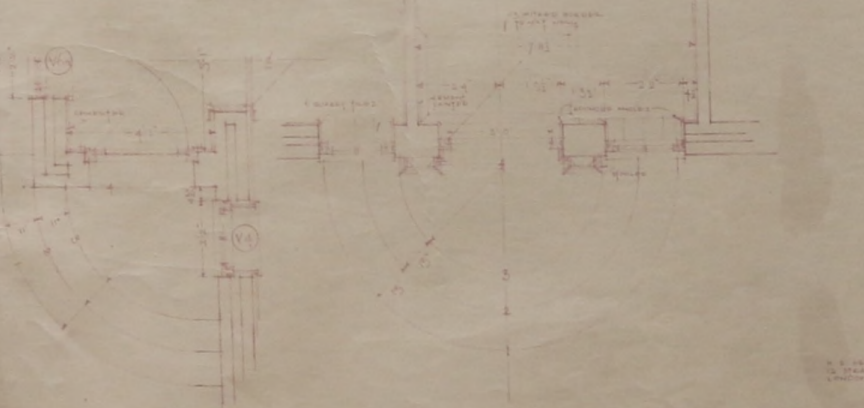

F/S SECTION  
THRU C OF ENTRANCE



A. S. [unclear] ARCHT. [unclear]





GOVERNMENT OFFICES  
FALKLAND ISLANDS

HALF INCH SCALE DETAILS  
OF GLAZED SCREENS  
TO WAITING HALL


MADE BY W.C. [unclear]

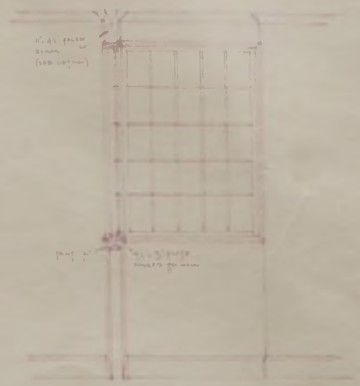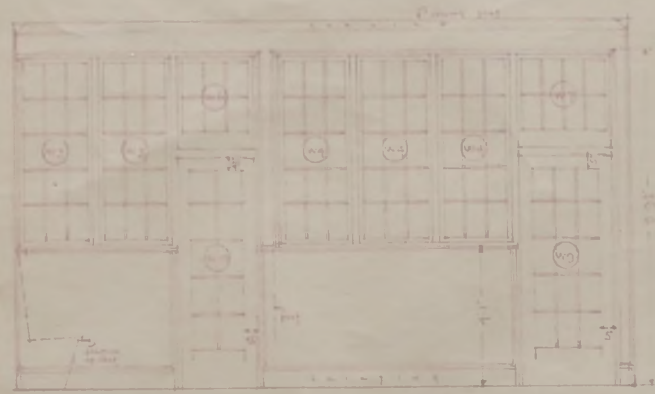

DETAIL NO 3  
F. 3671 W. 000003

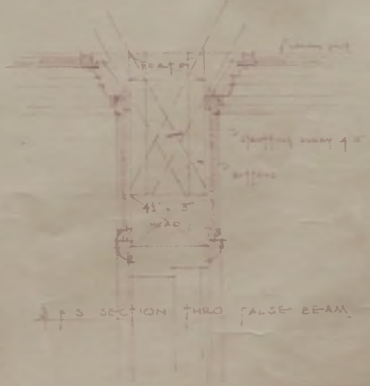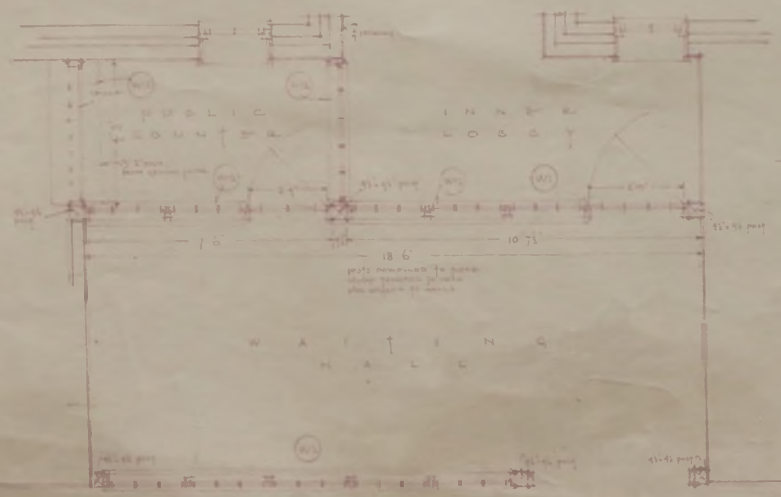

SECTION THRO FALSE BEAM

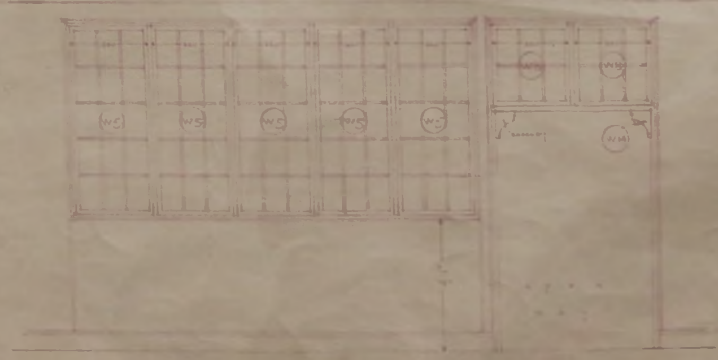



MADE BY W.C. [unclear]



GOVERNMENT OFFICES - PALKLAND ISLANDS  
FULL SIZE DETAILS OF SCREENS  
TO WAITING HALL

MARK W1 ON 1/2 INCH SCALE DRAWING

DESG NO 10  
E 367/4 Oct 1937

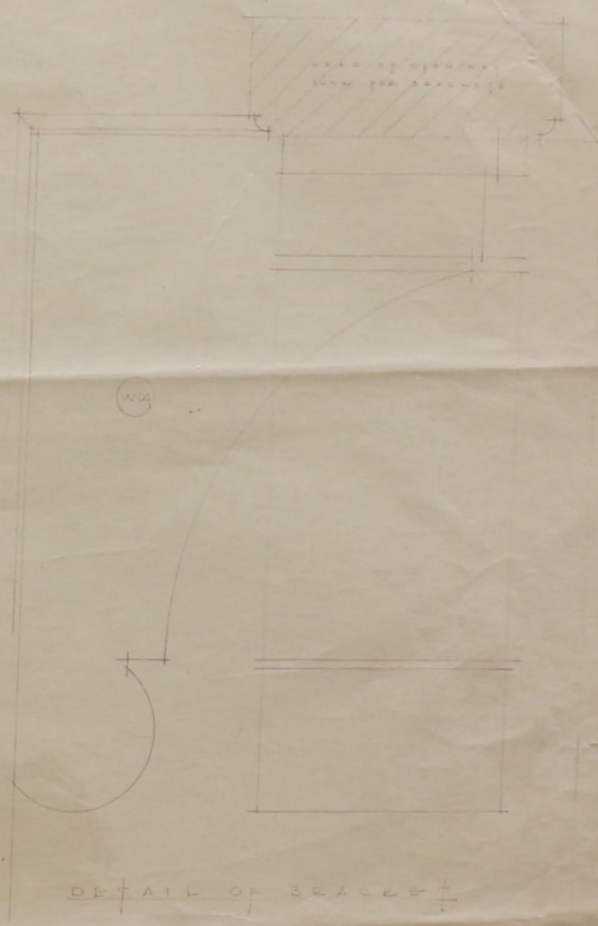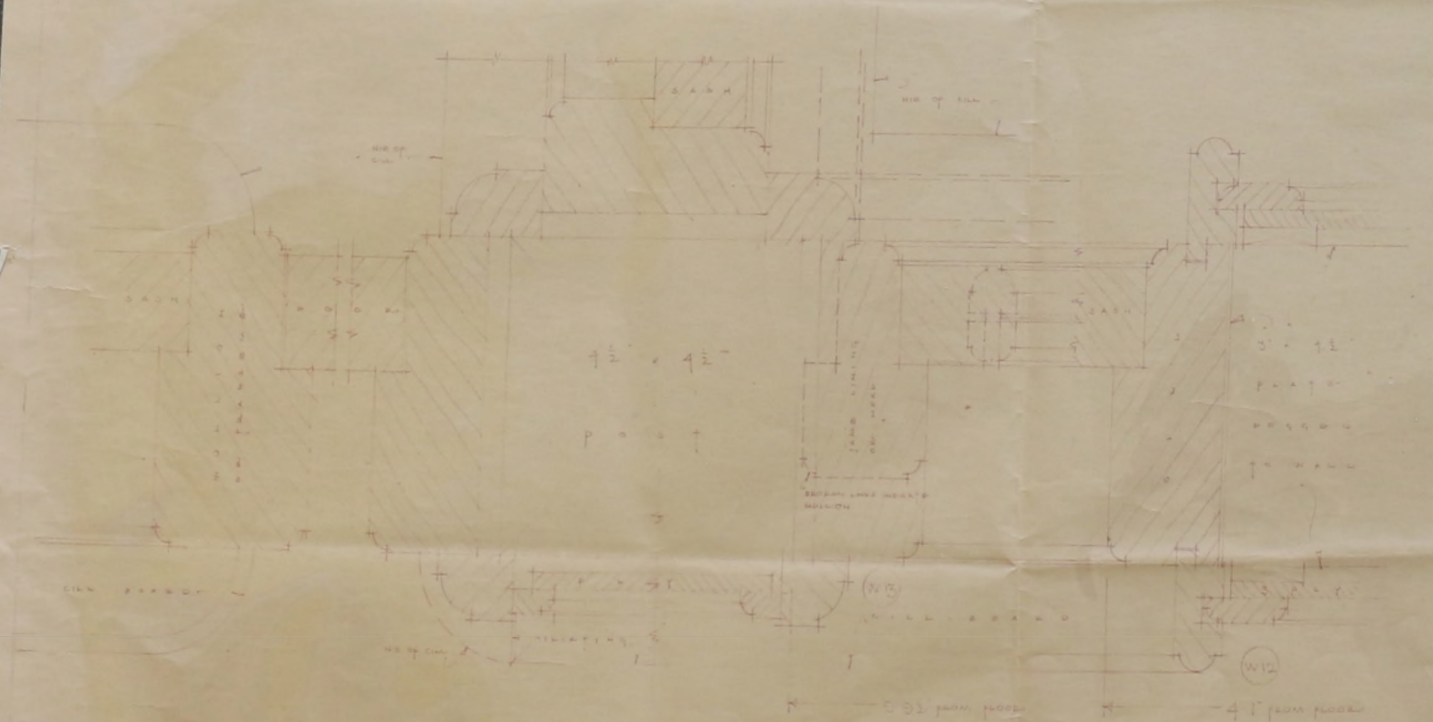


DETAIL OF SCREEN

0 03 from floor      4 1 from floor

H. S. GARDNER & CO. LTD.  
15, STAMFORD PLACE  
LONDON, E.C. 4




 DETAILS OF WINDOWS

 



GOVERNMENT OFFICE  
FALKLAND ISLANDS  
ONE INCH SCALE &  
P & DETAILS OF  
INTERNAL DOORS & HATCHES



SCALE 1/4" = 1'-0" (SEE DRAWING)

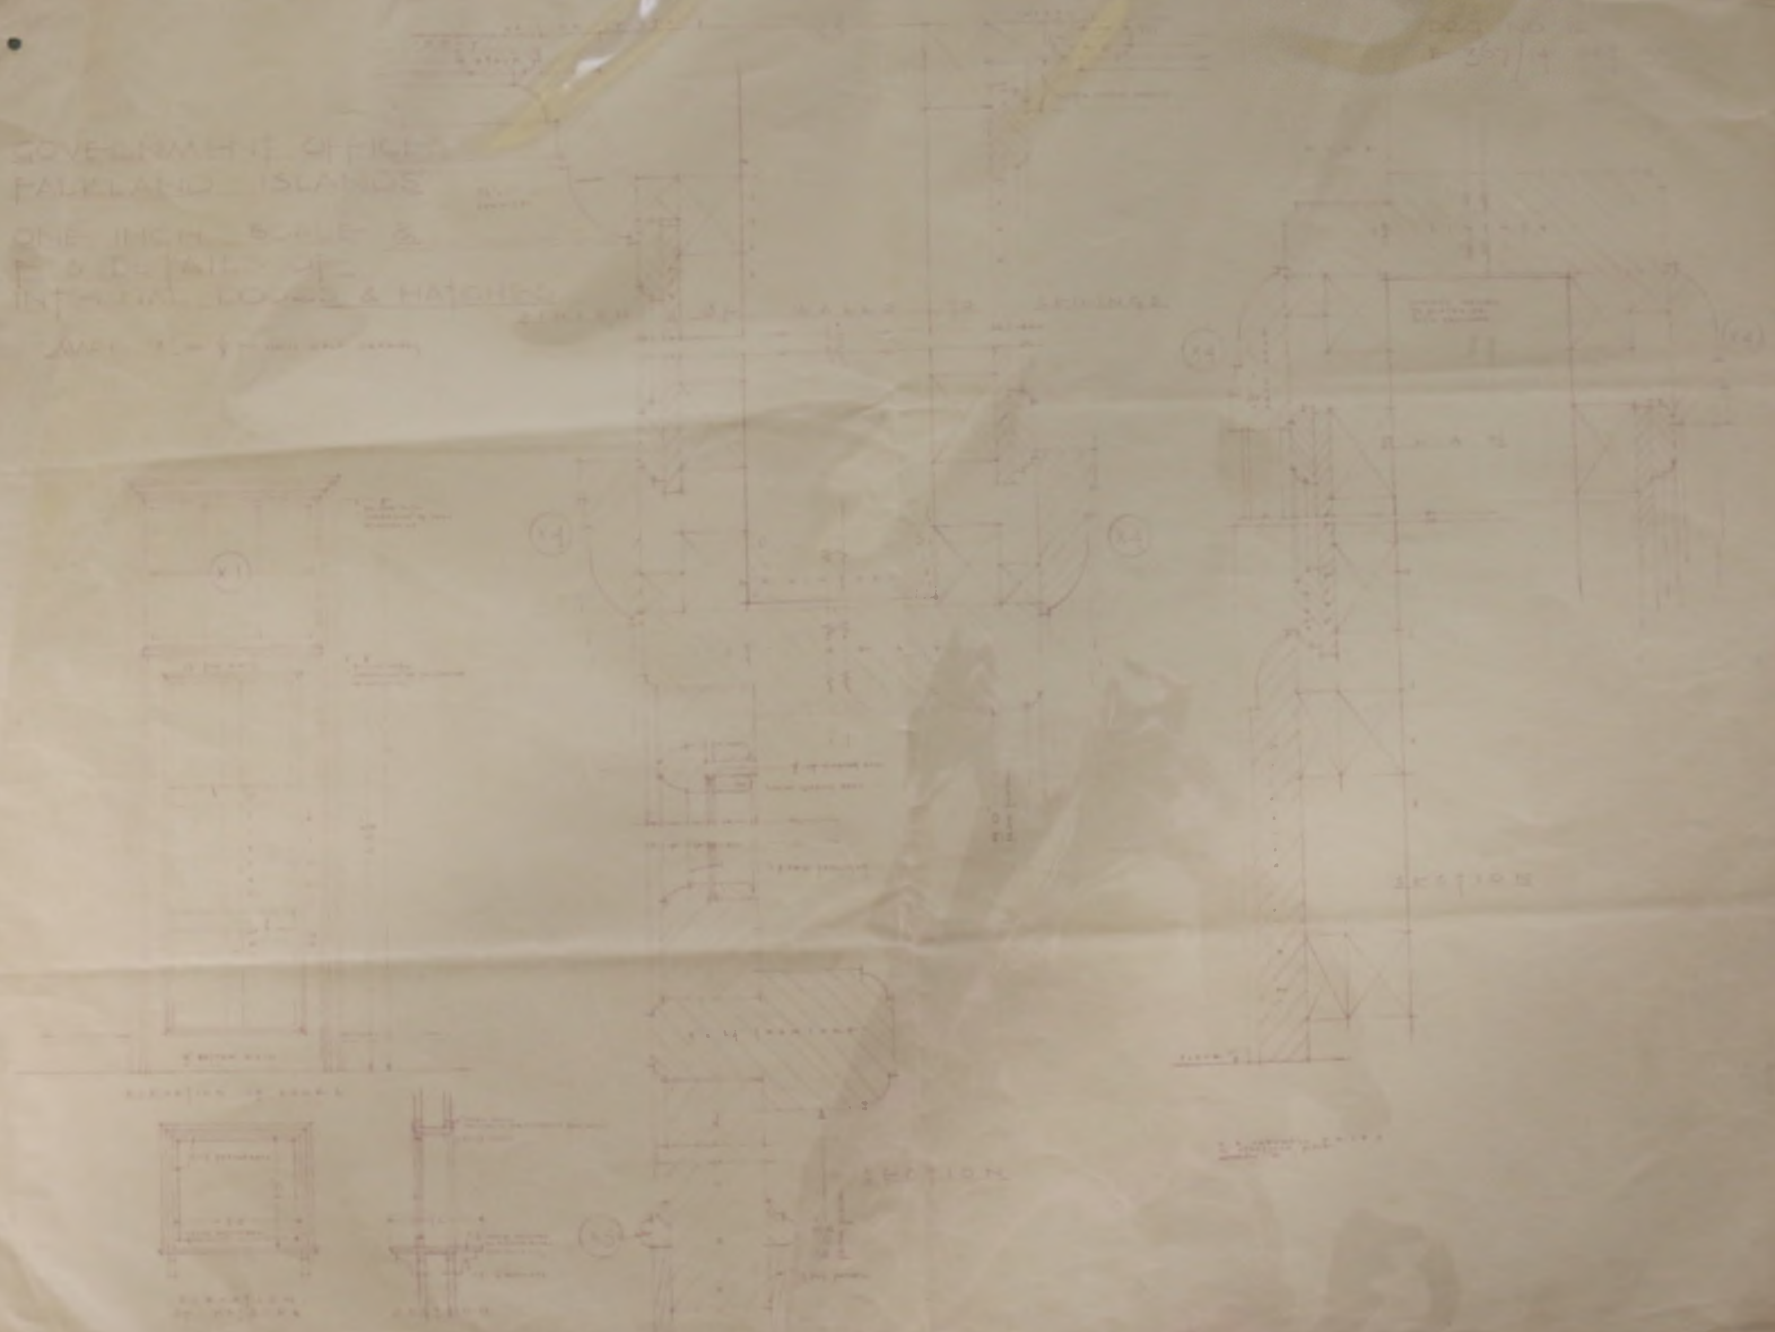



GOVERNMENT OFFICES - FALKLAND ISLANDS.  
HALF INCH SCALE DETAILS OF BOILER ROOM AND FLUE LININGS


DESIGN NO. 3  
= 367/14 OCT 1937

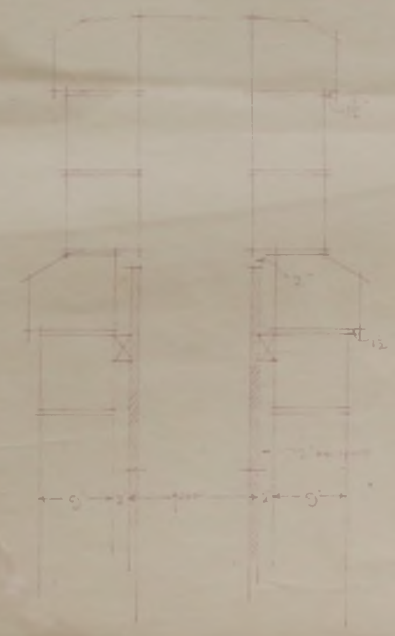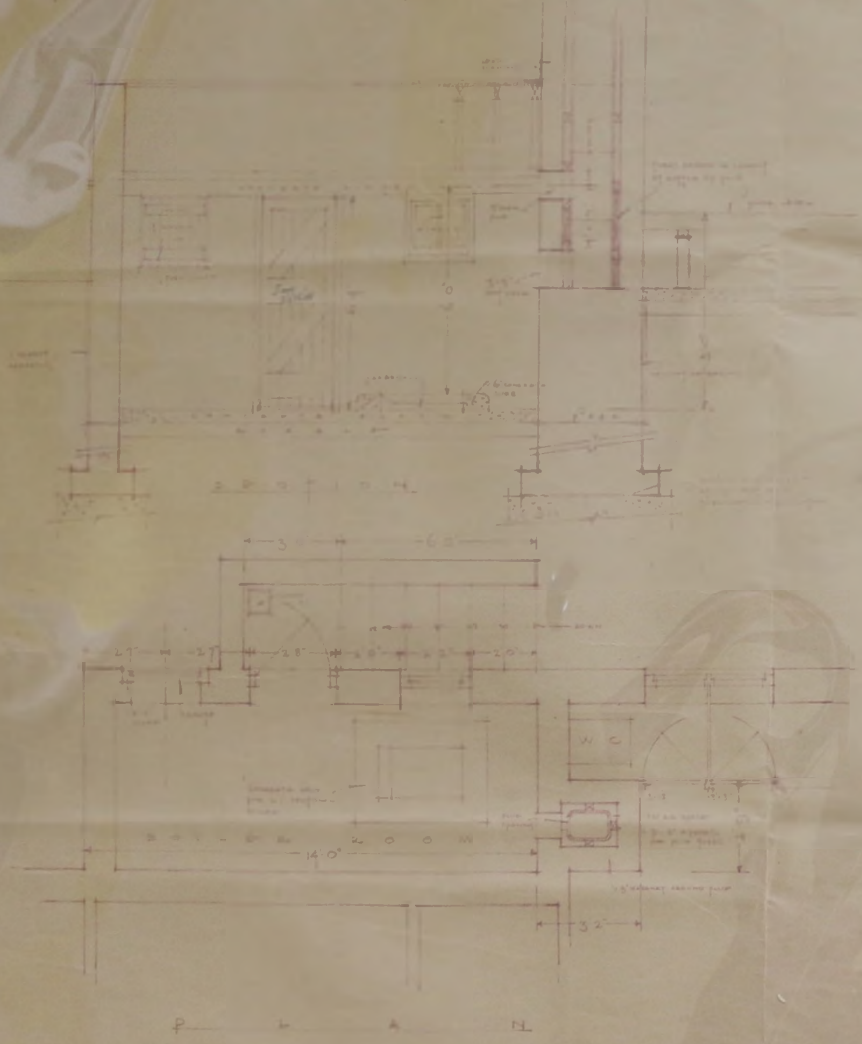

SECTION A-A TOP OF STAIRS & FLUE LININGS

W. & A. GIBSON, P. E. & A.  
15, BRISTOL PLACE



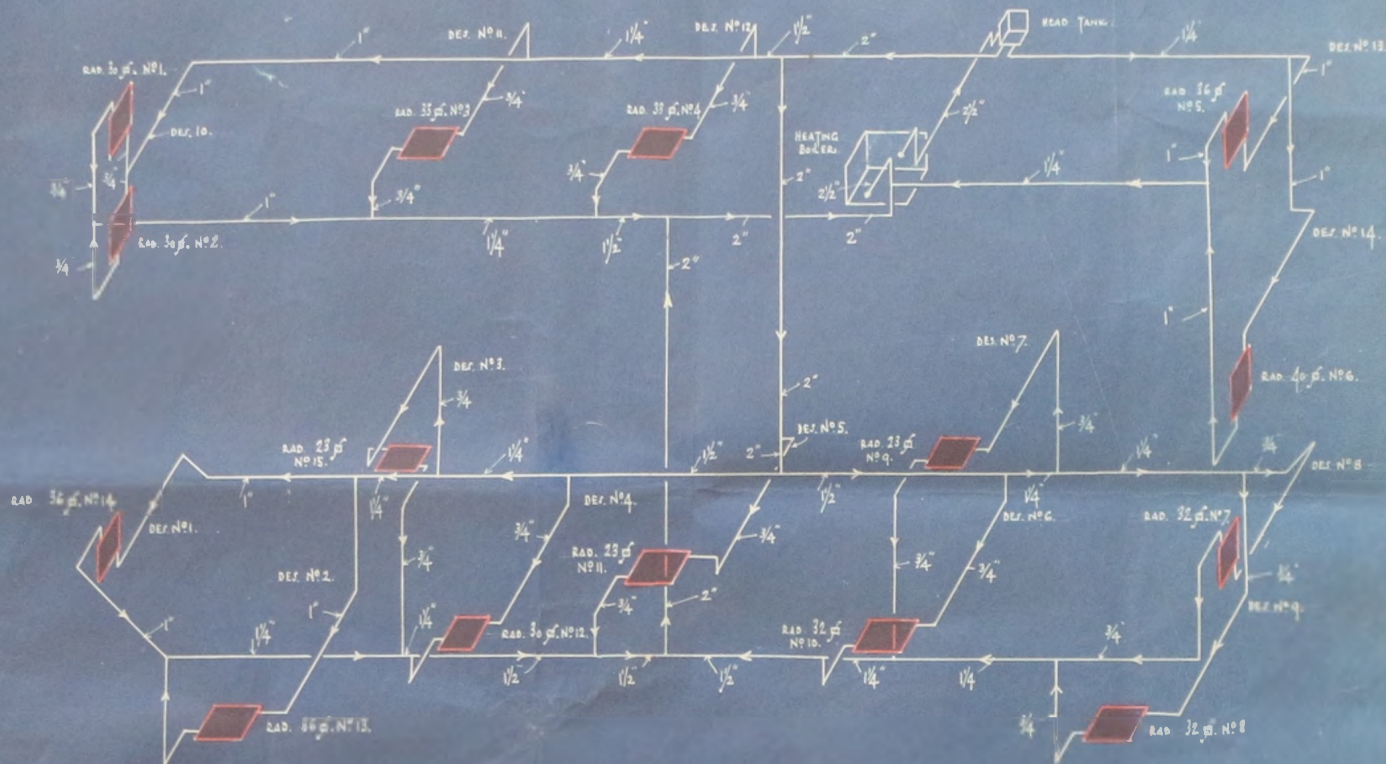


PLANOMETRIC OF HEATING SYSTEM 1/4" SCALE.

W. J. P. & Co. Ltd.  
ST. GEORGES BAY.  
WATERLOO RD. 12

PROPOSED NEW GOVERNMENT OFFICES  
FALKLAND ISLANDS

DATE: 8-9-1937  
No. 20.558/2.  
BY: C.P.A.



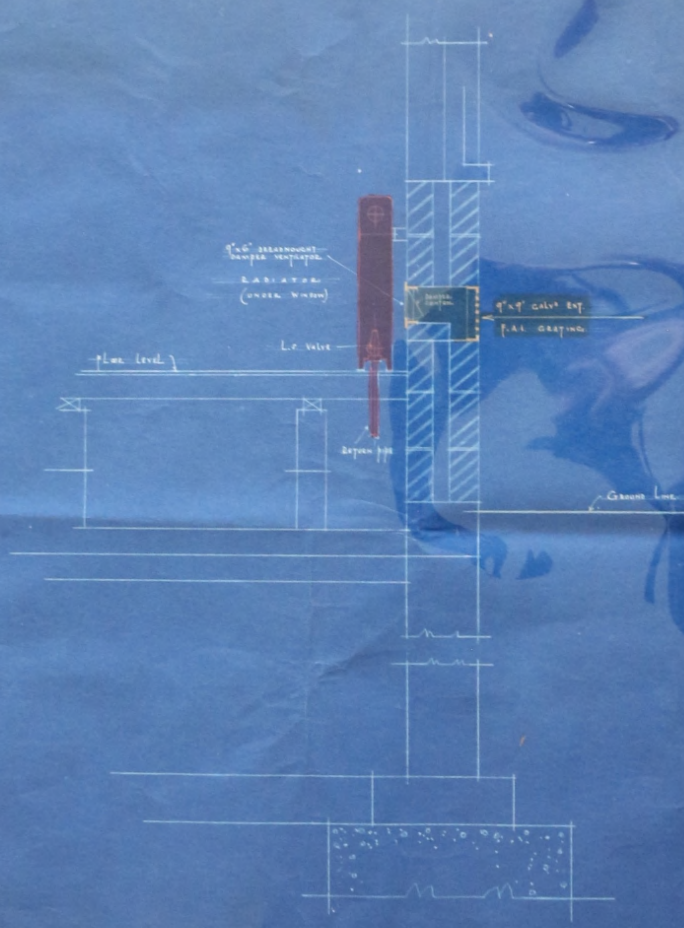



SECTIONAL ELEVATION

J. Zeffrey J.C. 17  
 17, GEORGE HOUSE  
 WATSONS L.

1" SCALE DETAIL OF F.A.I. BEHIND RADIATORS  
 NEW GOVERNMENT OFFICES - FALKLAND ISLANDS.

DATE: 2-11-37  
 DRAWN BY: 20558/7  
 BY: C.P. ATKINSON




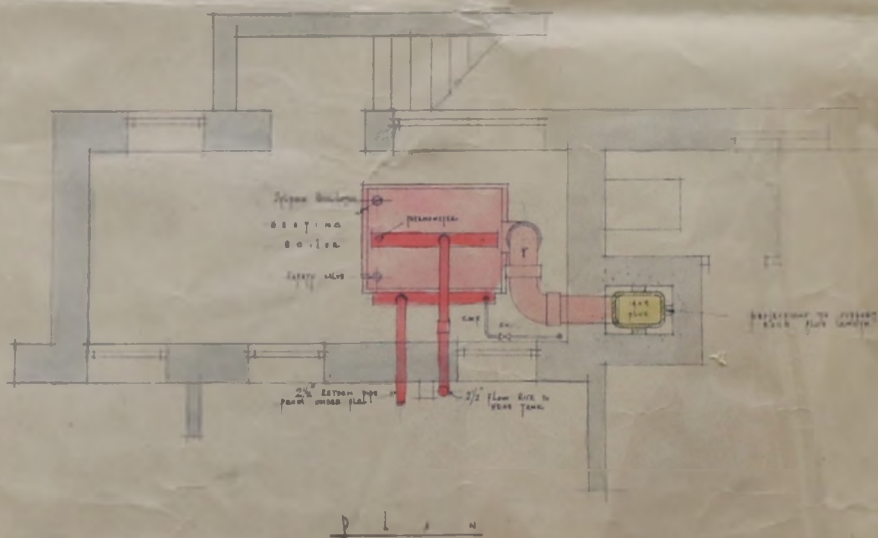
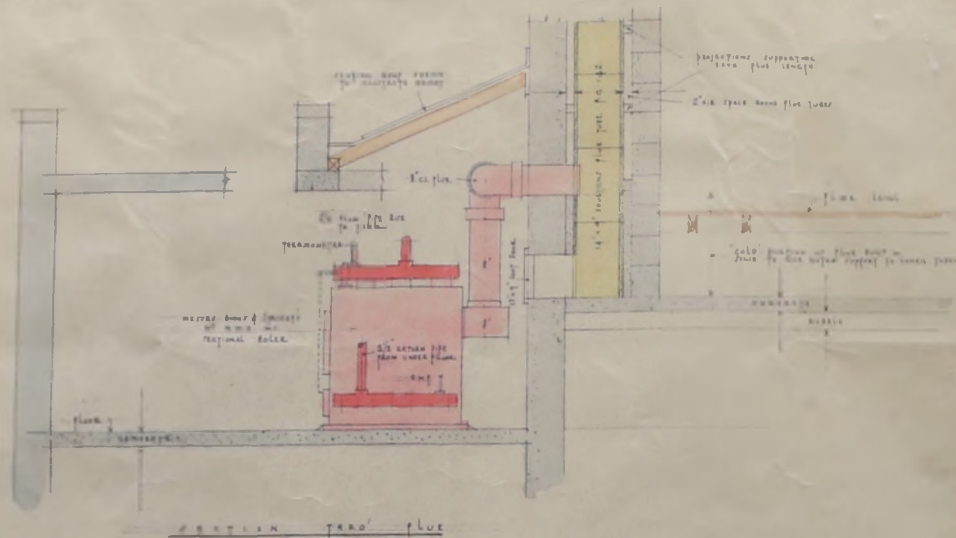








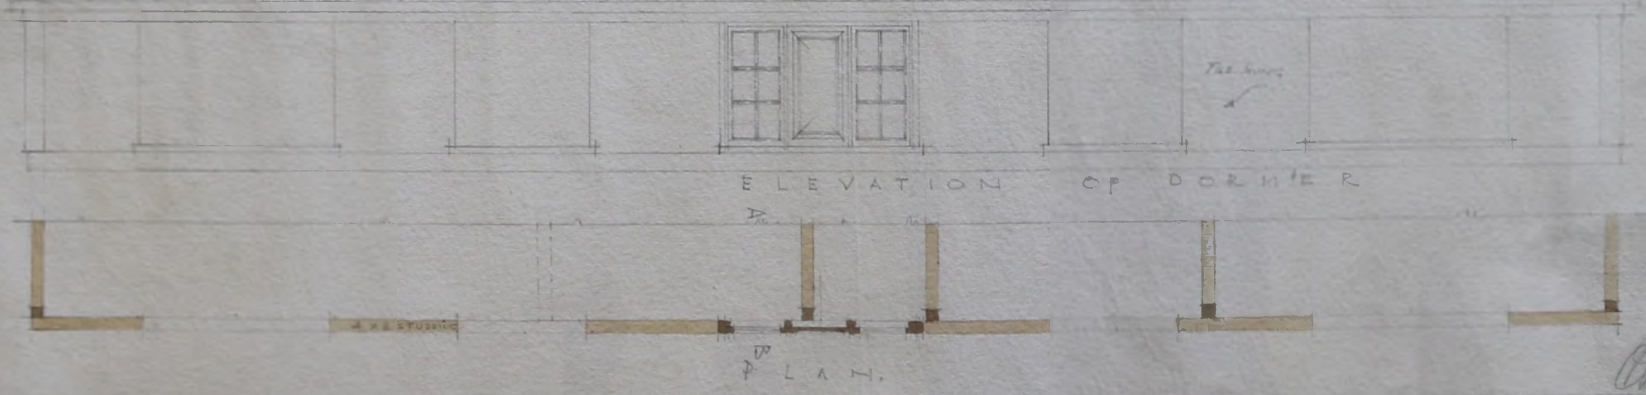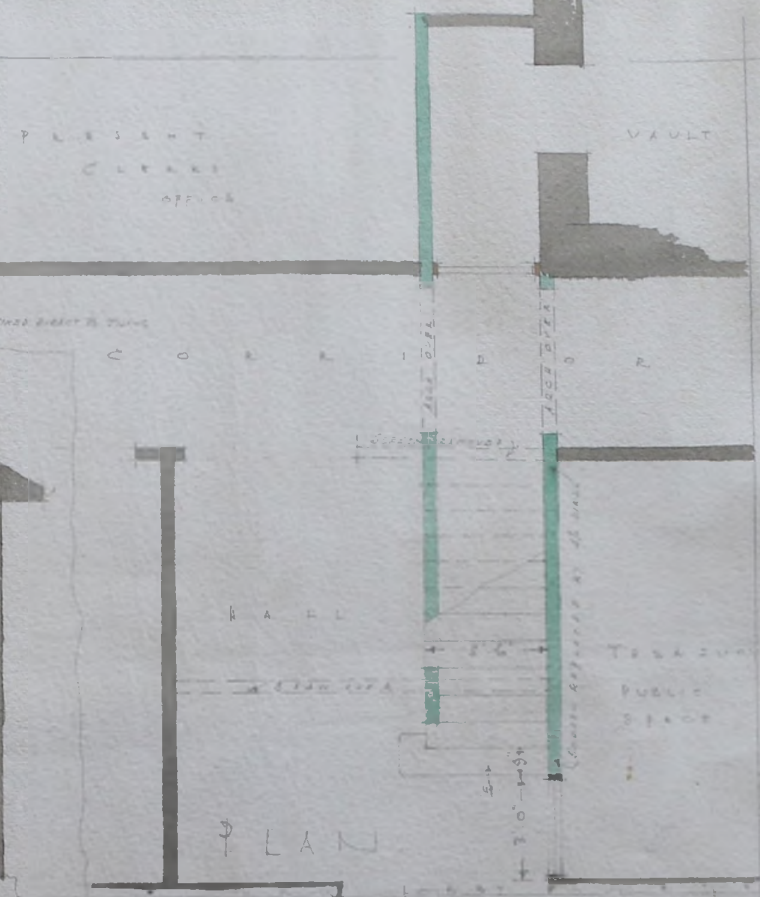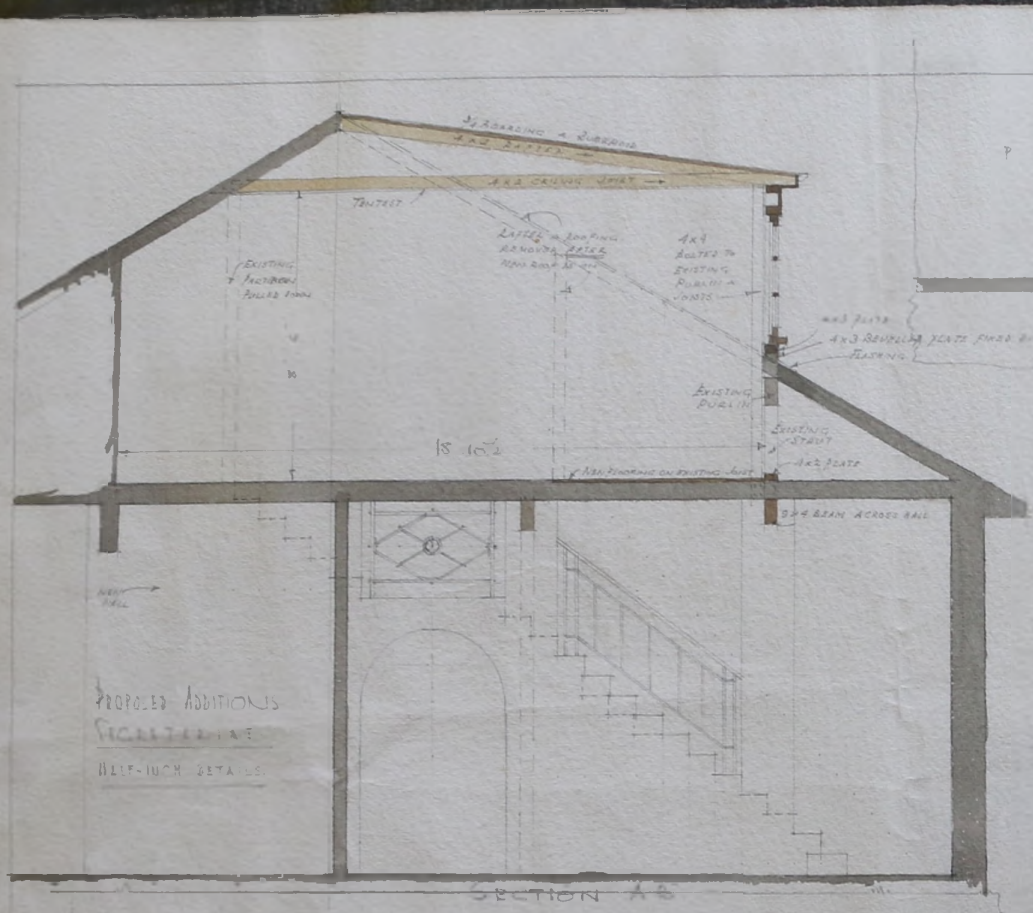

Handwritten signature or initials.



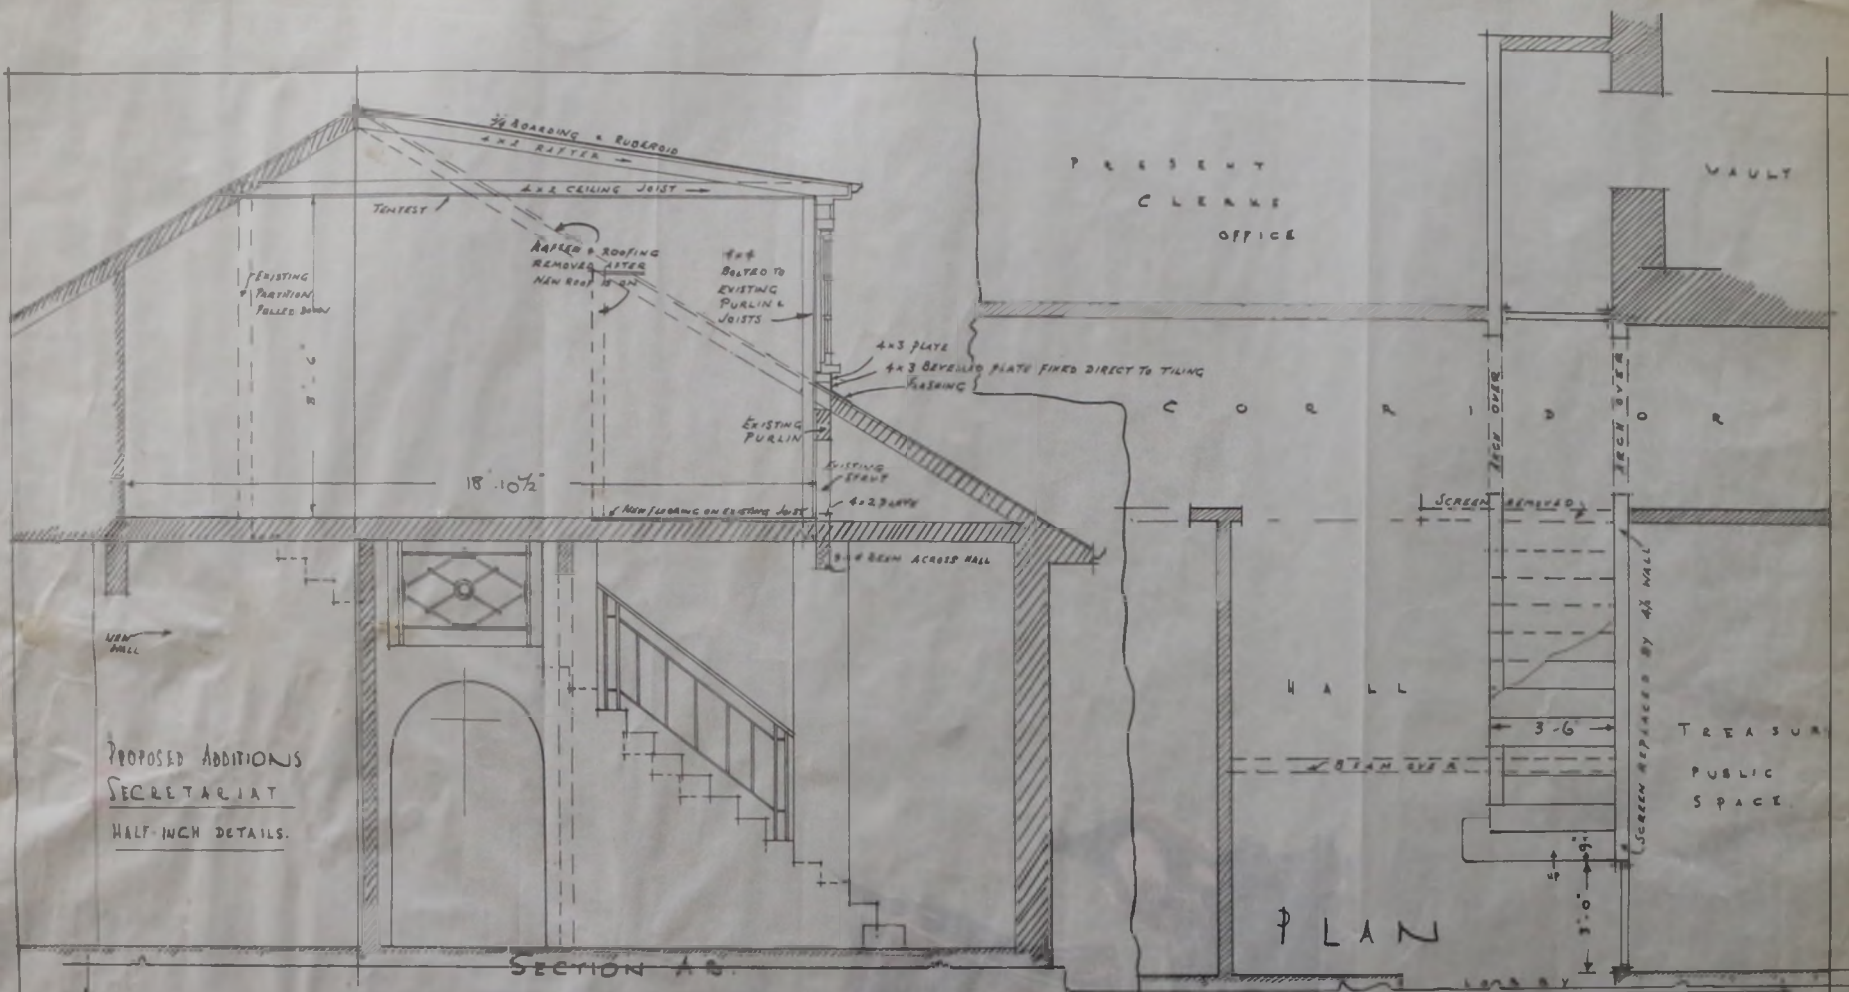

PROPOSED ADDITIONS  
SECRETARIAT  
HALF INCH DETAILS.

SECTION A-B

PLAN



ELEVATION OF DORMER

PLAN



# GOVERNMENT OFFICES FALKLAND ISLANDS


SCALE: ONE INCH  
EQUALS EIGHT FEET




NORTH ELEVATION



SOUTH ELEVATION

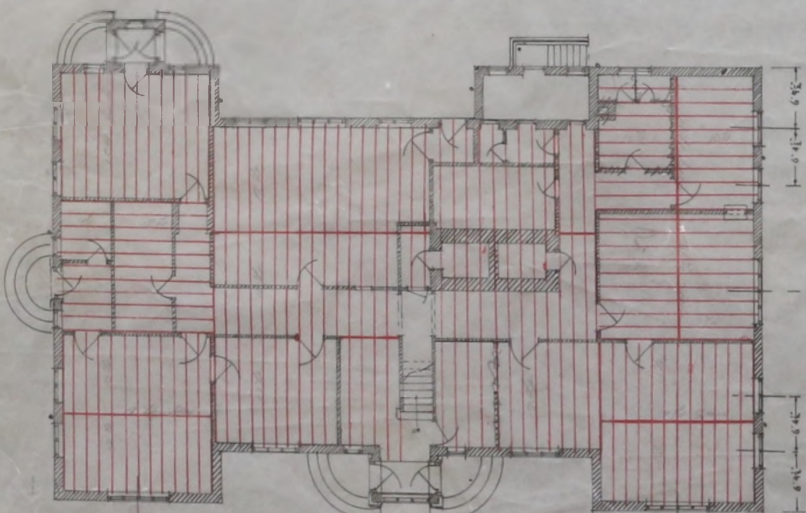


GROUND FLOOR PLAN

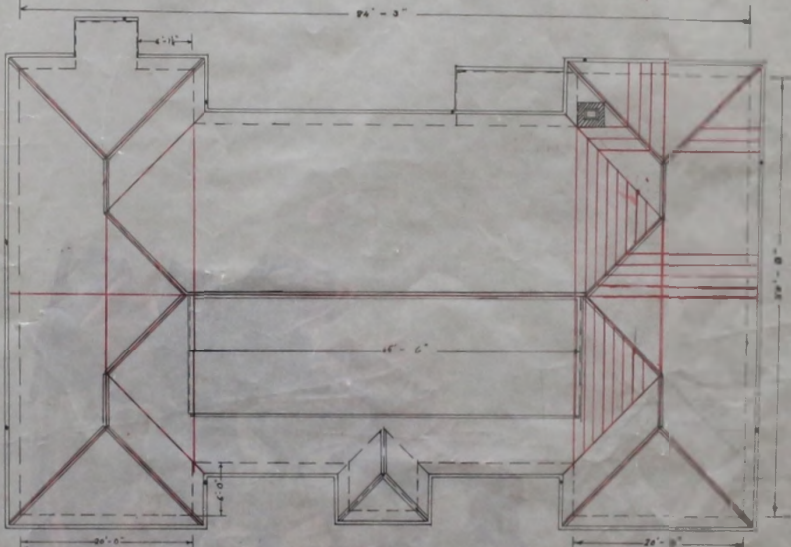


ROOF PLAN



EAST ELEVATION

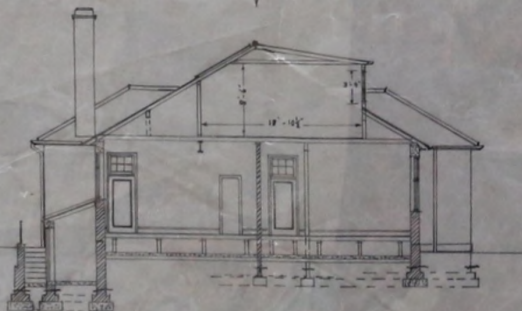

CROSS SECTION

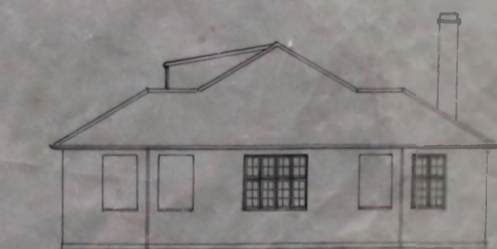

WEST ELEVATION

DRAWER 2  
NO 11


NOTE



SECRETARIAT

FIRST FLOOR

SCALE 1" = 10 FEET

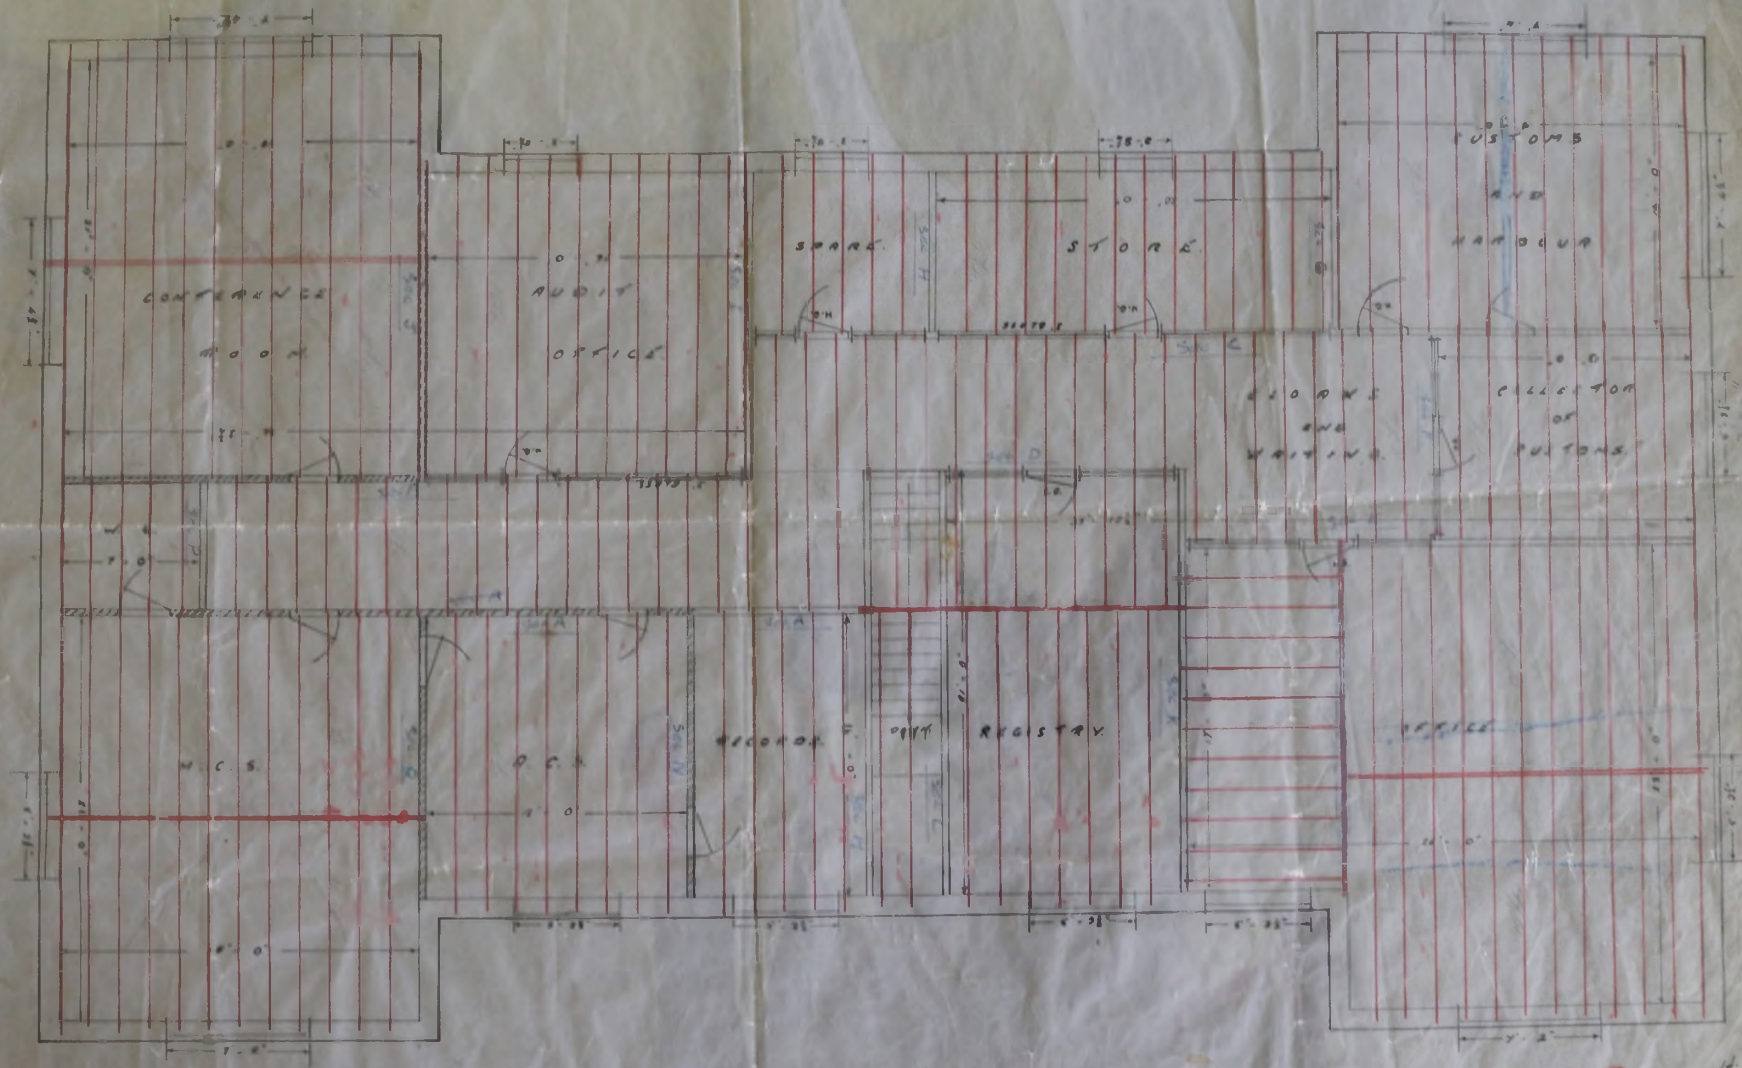

DRAPER 2  
NO 11  
No 41-